


SOPREMA ALSAN RS TARGET FLASHING EXTENDED FROM THE EDGE OF DRAIN BOWL ONTO PREPARED & PRIMED SUBSTRATE.

(1) PLY SOPREMA ALSAN RS MEMBRANE FINGER-FLASHING EXTENDED MIN. 4" (10cm) INTO PREPARED & PRIMED BOWL.

DRAIN STRAINER

DRAIN RING (OPTIONAL)

SOPREMA ALSAN RS MEMBRANE EXTENDED MIN. 4" ONTO DRAIN FLASHING.

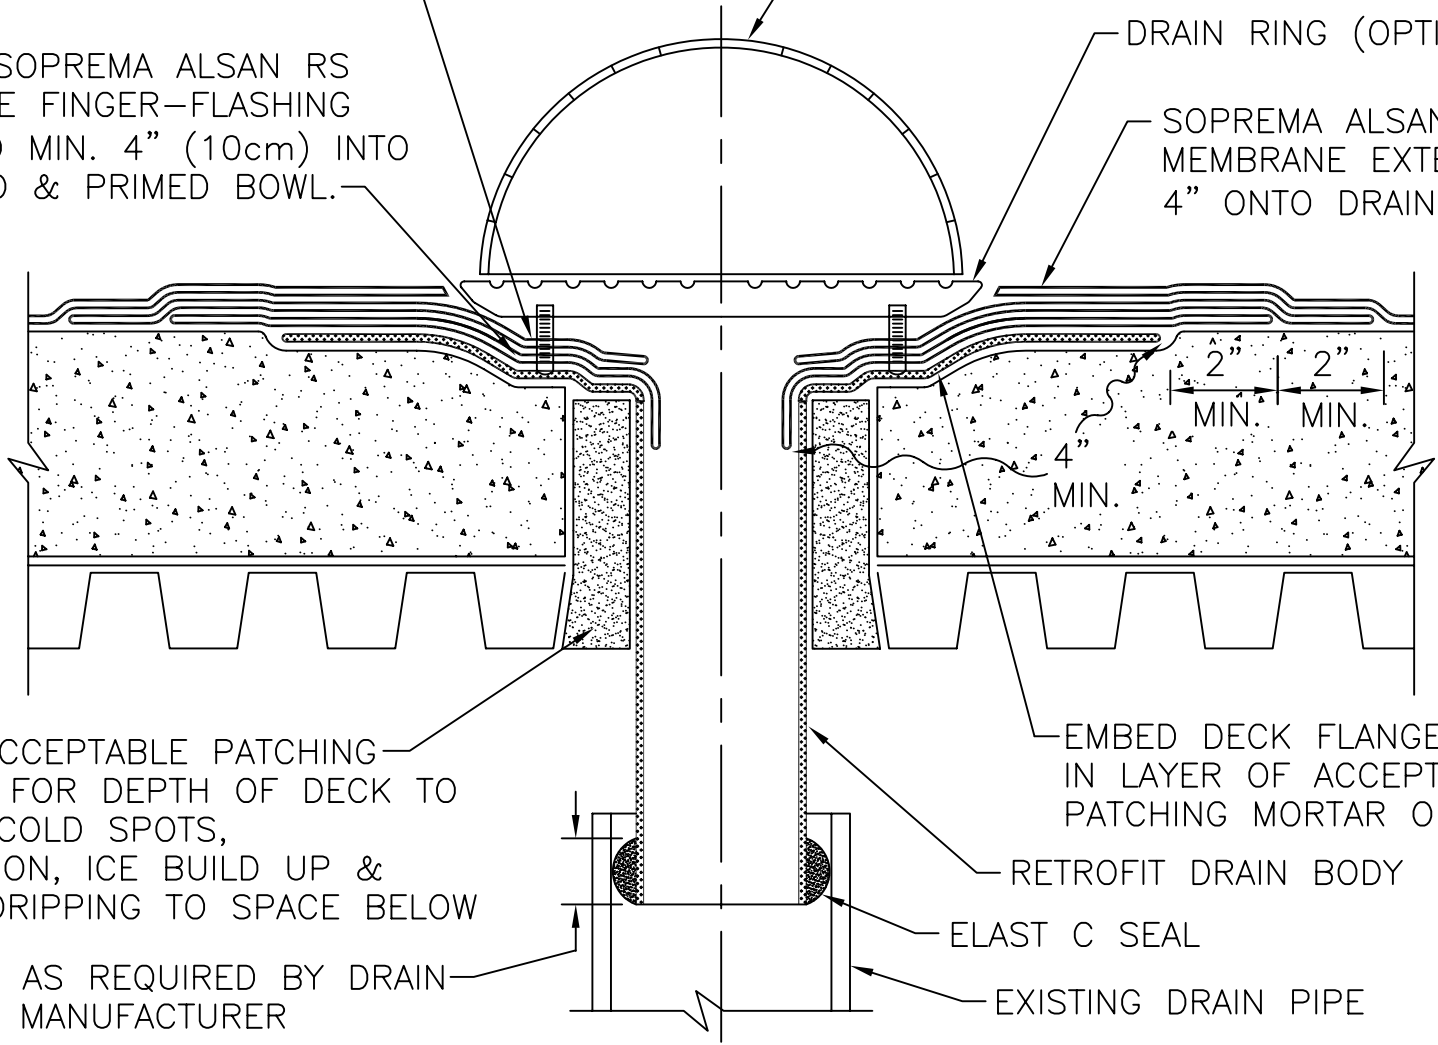

SOPREMA ACCEPTABLE PATCHING COMPOUND FOR DEPTH OF DECK TO ELEMIMATE COLD SPOTS, CONDENSATION, ICE BUILD UP & MOISTURE DRIPPING TO SPACE BELOW

EMBED DECK FLANGE SECURELY IN LAYER OF ACCEPTABLE PATCHING MORTAR OR SEALANT.

AS REQUIRED BY DRAIN MANUFACTURER


RETROFIT DRAIN BODY

ELAST C SEAL

EXISTING DRAIN PIPE

NOTES:

1. DETAIL TO BE USED IN CONJUNCTION WITH SOPREMA GENERAL REQUIREMENTS, APPLICATION METHODS AND APPROVED DETAILS.
2. METAL SURFACES MUST BE CLEANED AND ABRADED TO COMPLETELY REMOVE ALL COATINGS, DIRT AND DEBRIS. AFTER GRINDING, WIPE ABRADED METAL WITH SOPREMA ALSAN RS CLEANER AND ALLOW TO FLASH OFF BEFORE APPLYING SOPREMA ALSAN RS MEMBRANE.

		310 QUADRAL DRIVE	
		WADSWORTH, OHIO 44281	
		(330) 334-0066	
TITLE			
RETROFIT DRAIN FLASHING			
SCALE	DWN	CHK	APPROVAL DATE
NONE	DMT	MT	3/20/07
DRAWING NUMBER			REV
D-7-RS			0

\*\* USAGE OF THIS DRAWING IS GOVERNED BY THE TERMS OF SERVICE FOR SOPREMA DETAIL. PLEASE CONSULT THESE TERMS OF SERVICE PRIOR TO UTILIZING THIS DRAWING.