


EXISTING CAST WINDOW SILL ABOVE TO REMAIN (TYP.)

CLEAN & ABRABE EXISTING COPPER TO BRIGHT METAL FINISH @ 3" WIDE BAND ALONG VERTICAL TERMINATION

SOPREMA ALSAN RS MEMBRANE FLASHING—EXTEND 4" MIN. BEYOND END OF METAL ONTO PREP'D & PRIMED CONCRETE CORNICE.


CLEAN &/OR ABRABE EXISTING COPPER GUTTER LINER AS REQUIRED FOR SOPREMA ALSAN RS MEMBRANE APPLICATION

EXIST. COPPER GUTTER TURNED INTO REGLET TO REMAIN (TYP.)

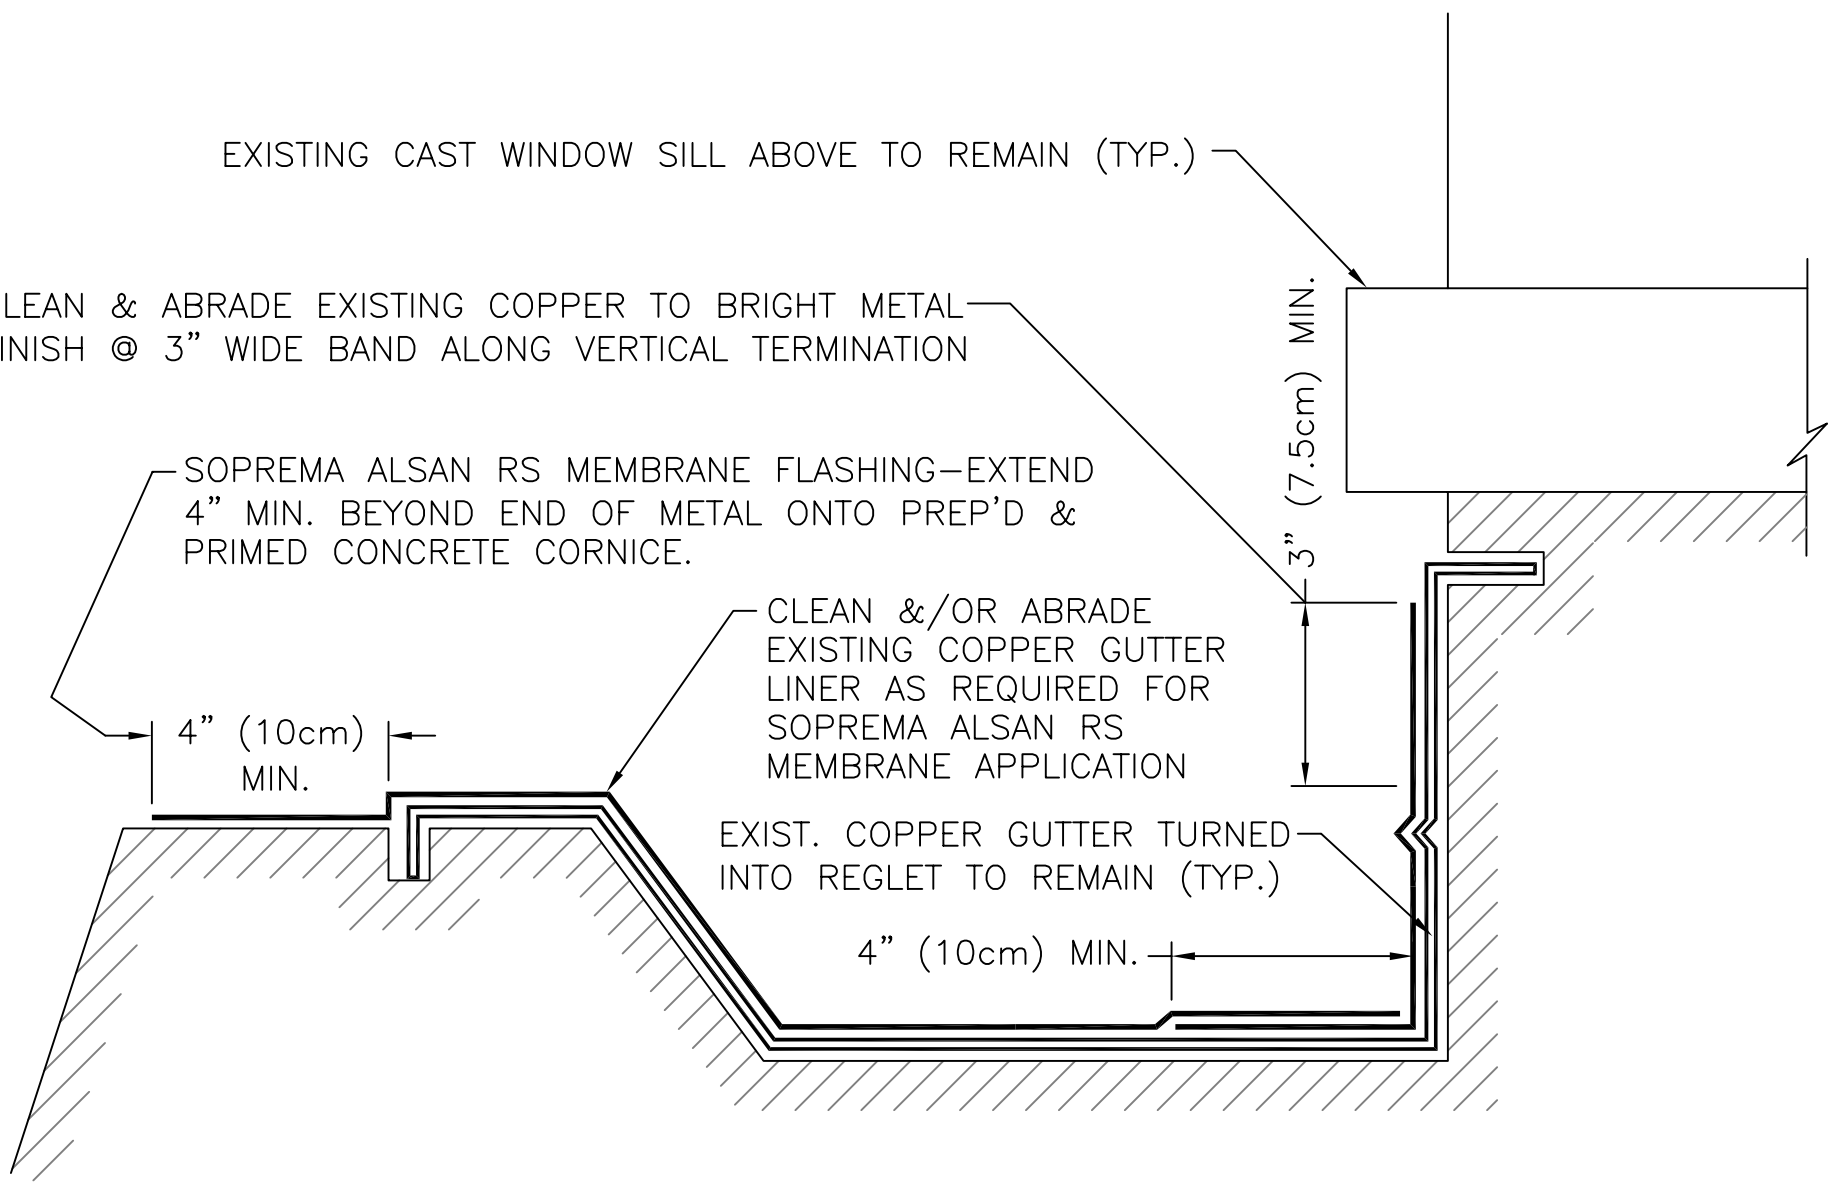

NOTES:

1. DETAIL TO BE USED IN CONJUNCTION WITH SOPREMA GENERAL REQUIREMENTS, APPLICATION METHODS AND APPROVED DETAILS.
2. PRIME COPPER GUTTER WHERE REQUIRED. SOPREMA ALSAN RS PRIMER REQUIRED ON ALL CONCRETE, MASONRY & STONE SUBSTRATES.

		310 QUADRAL DRIVE	
		WADSWORTH, OHIO 44281	
		(330) 334-0066	
TITLE			
CORNICE GUTTER FLASHING			
SCALE	DWN	CHK	APPROVAL DATE
NONE	DMT	MT	3/20/07
DRAWING NUMBER			REV
E-4-RS			0

** USAGE OF THIS DRAWING IS GOVERNED BY THE TERMS OF SERVICE FOR SOPREMA DETAIL. PLEASE CONSULT THESE TERMS OF SERVICE PRIOR TO UTILIZING THIS DRAWING.