


NOTE:
 THIS FLASHING DETAIL DOES NOT WARRANT AGAINST
 LEAKS THAT MAY OCCUR DUE TO WATER INFILTRATION
 THROUGH FIXTURE HOUSING, HOUSING COVER OR
 INTERNAL HOUSING CONNECTIONS BY OTHERS.

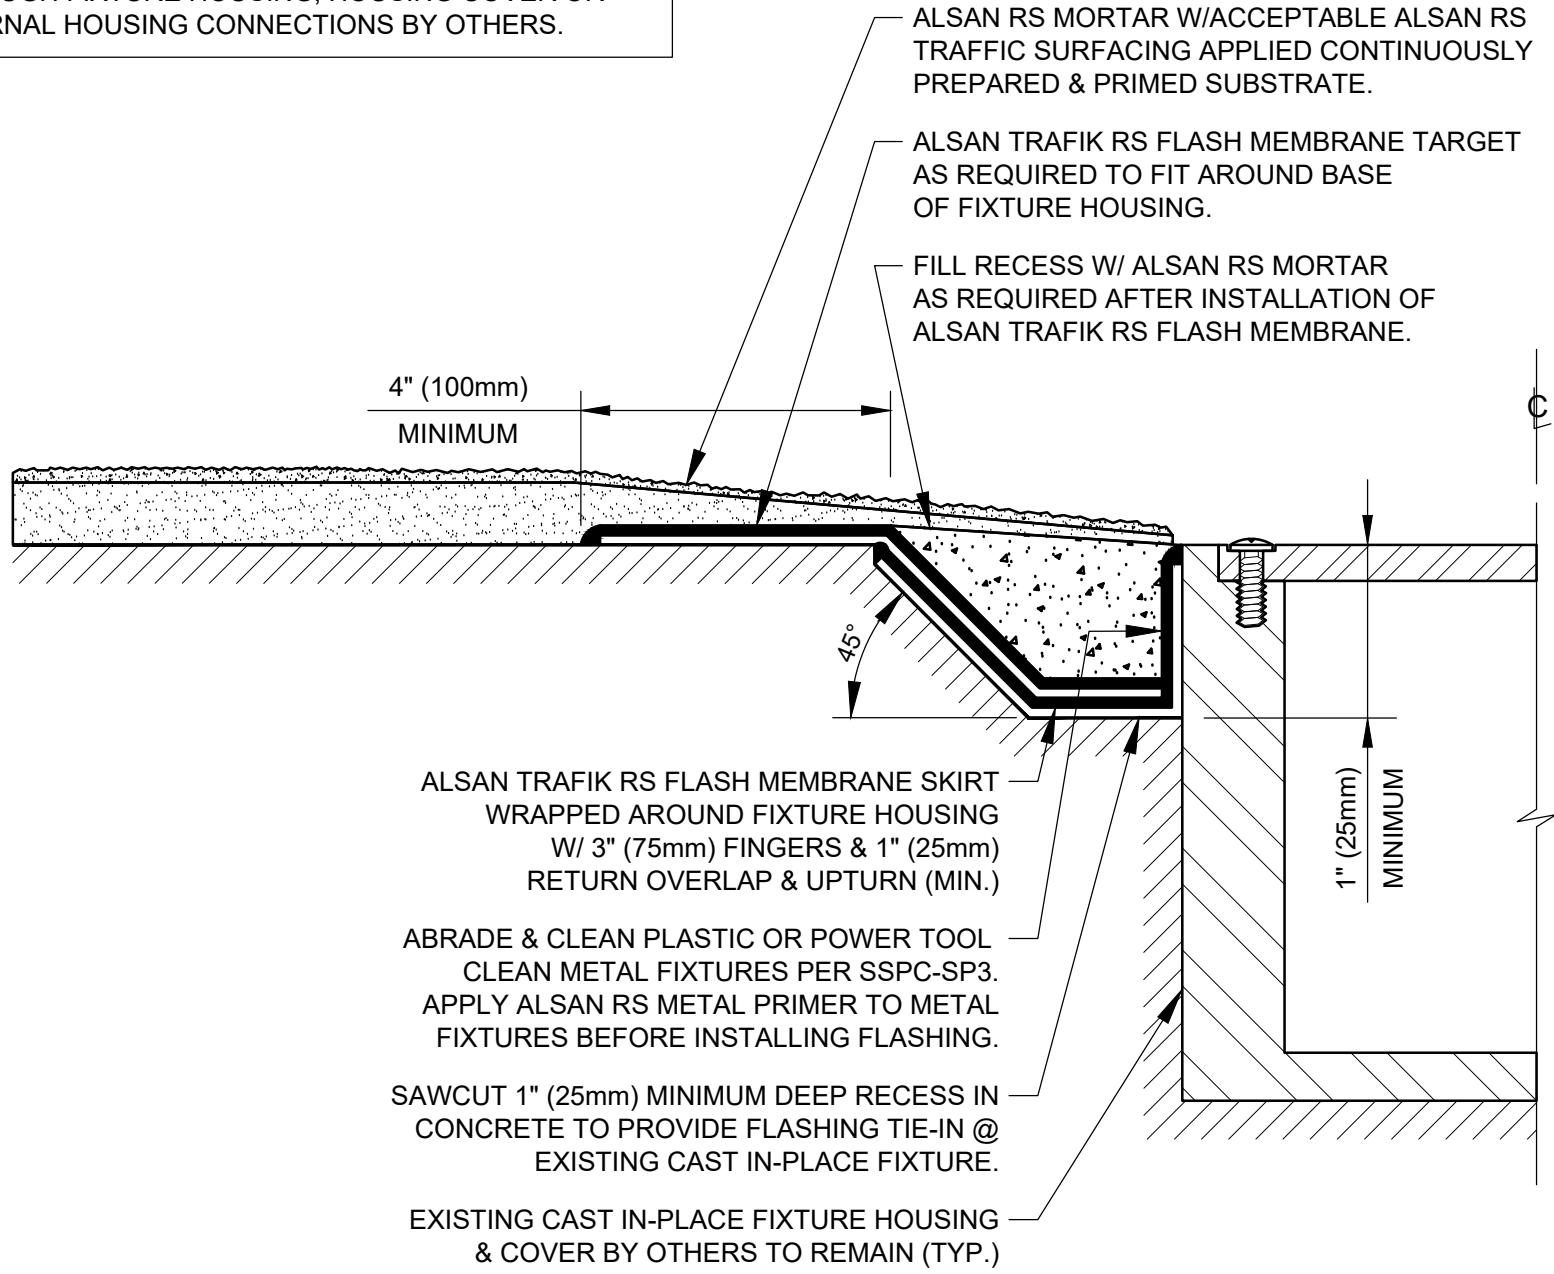

ALSAN RS MORTAR W/ACCEPTABLE ALSAN RS TRAFFIC SURFACING APPLIED CONTINUOUSLY PREPARED & PRIMED SUBSTRATE.

ALSAN TRAFIK RS FLASH MEMBRANE TARGET AS REQUIRED TO FIT AROUND BASE OF FIXTURE HOUSING.

FILL RECESS W/ ALSAN RS MORTAR AS REQUIRED AFTER INSTALLATION OF ALSAN TRAFIK RS FLASH MEMBRANE.

4" (100mm)
 MINIMUM

45°

ALSAN TRAFIK RS FLASH MEMBRANE SKIRT WRAPPED AROUND FIXTURE HOUSING W/ 3" (75mm) FINGERS & 1" (25mm) RETURN OVERLAP & UPTURN (MIN.)

ABRADE & CLEAN PLASTIC OR POWER TOOL CLEAN METAL FIXTURES PER SSPC-SP3. APPLY ALSAN RS METAL PRIMER TO METAL FIXTURES BEFORE INSTALLING FLASHING.

SAWCUT 1" (25mm) MINIMUM DEEP RECESS IN CONCRETE TO PROVIDE FLASHING TIE-IN @ EXISTING CAST IN-PLACE FIXTURE.

EXISTING CAST IN-PLACE FIXTURE HOUSING & COVER BY OTHERS TO REMAIN (TYP.)

1" (25mm)
 MINIMUM

SOPREMA DETAIL DRAWINGS: REFER TO SOPREMA AND OTHER RELATED PUBLISHED DOCUMENTATION, PRODUCT DATA SHEETS (PDS), AND SAFETY DATA SHEETS (SDS) FOR ADDITIONAL INFORMATION. ALL DETAIL DRAWINGS AND RELATED INSTALLATION GUIDELINES ARE PROVIDED BY SOPREMA FOR THE SOLE PURPOSE OF ISSUING A SOPREMA WARRANTY. ACCORDINGLY, THE DETAIL DRAWINGS ARE NOT OFFERED, AND SHOULD NOT BE CONSIDERED, AS A SUBSTITUTE FOR PROFESSIONAL DESIGN SERVICES.

DRAWN BY: SOPREMA TECHNICAL SUPPORT, DWALDRON		NO.:		REVISION:		DATE:	
PROJECT:		DATE: 1-15-2022		DRAWING NUMBER:		US.RTN.02.M09B	
TITLE:		SCALE: NTS		ALSAN TRAFIK RS PARTIALLY REINFORCED WATERPROOFING & SURFACING INSET W.P. BOX/FIXTURE FLASHING			
		US CORPORATE ADDRESS 310 QUADRAL DRIVE WADSWORTH, OHIO 44281 www.soprema.us Tel: 330.334.0066					

USAGE OF THIS DETAIL IS GOVERNED BY THE TERMS OF SERVICE FOR SOPREMA DETAILS. PLEASE CONSULT THESE TERMS OF SERVICE PRIOR TO UTILIZING THIS DRAWING.