


TYPICAL PARKING AISLE TURNING RADII

SCALE: NTS

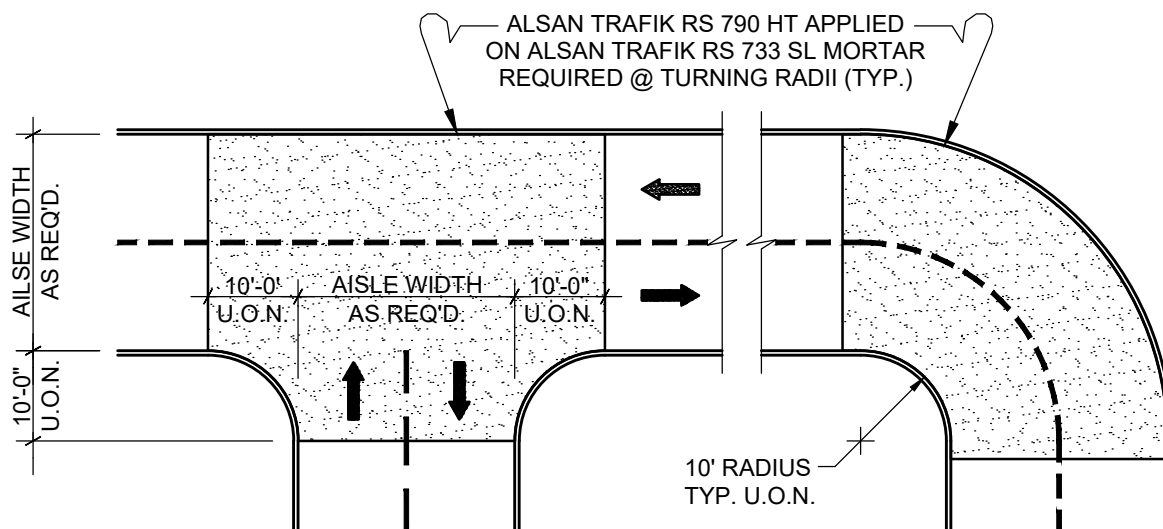

TYPICAL TRAFFIC AISLE TURNING RADII

SCALE: NTS

GENERAL NOTE:

TRAFFIC AISLES & PARKING DEPICTED IS ONLY A SUGGESTED LAYOUT. OWNER AND/OR OWNERS REPRESENTATIVE SHALL DETERMINE FINAL LAYOUT OF ALL PARKING STALLS, TRAFFIC AISLES, DIRECTIONAL MARKINGS & SIGNAGE.

MARKING NOTE:

DIRECTIONAL MARKINGS, LINEWORK, & SIGNAGE SHOULD BE APPLIED USING FULL DEPTH APPLICATION OF ALSAN TRAFIK RS SURFACING FOR BEST PERFORMANCE & LONG TERM WEAR RESISTANCE.

SOPREMA DETAIL DRAWINGS: REFER TO SOPREMA AND OTHER RELATED PUBLISHED DOCUMENTATION, PRODUCT DATA SHEETS (PDS) AND SAFETY DATA SHEETS (SDS) FOR ADDITIONAL INFORMATION. ALL DETAIL DRAWINGS AND RELATED INSTALLATION GUIDELINES ARE PROVIDED BY SOPREMA FOR THE SOLE PURPOSE OF ISSUING A SOPREMA WARRANTY. ACCORDINGLY, THE DETAIL DRAWINGS ARE NOT OFFERED, AND SHOULD NOT BE CONSIDERED, AS A SUBSTITUTE FOR PROFESSIONAL DESIGN SERVICES.



US CORPORATE ADDRESS
310 QUADRAL DRIVE
WADSWORTH, OHIO 44281
www.soprema.us
Tel: 330.334.0066

PROJECT:

TITLE:

**ALSAN TRAFIK RS
WATERPROOFING & SURFACING
PARK DECK LAYOUT GUIDELINES**

DRAWN BY: SOPREMA TECHNICAL SUPPORT, DWALDRON

NO.:

REVISION:

DATE:

DATE: 1-15-2024

SCALE: NTS

DRAWING NUMBER:

US.RTT.02.M04

USAGE OF THIS DETAIL IS GOVERNED BY THE TERMS OF SERVICE FOR SOPREMA DETAILS.
PLEASE CONSULT THESE TERMS OF SERVICE PRIOR TO UTILIZING THIS DRAWING.