


**DRAWING MUST BE VIEWED IN ADOBE READER TO ENABLE CUSTOM LAYERING**

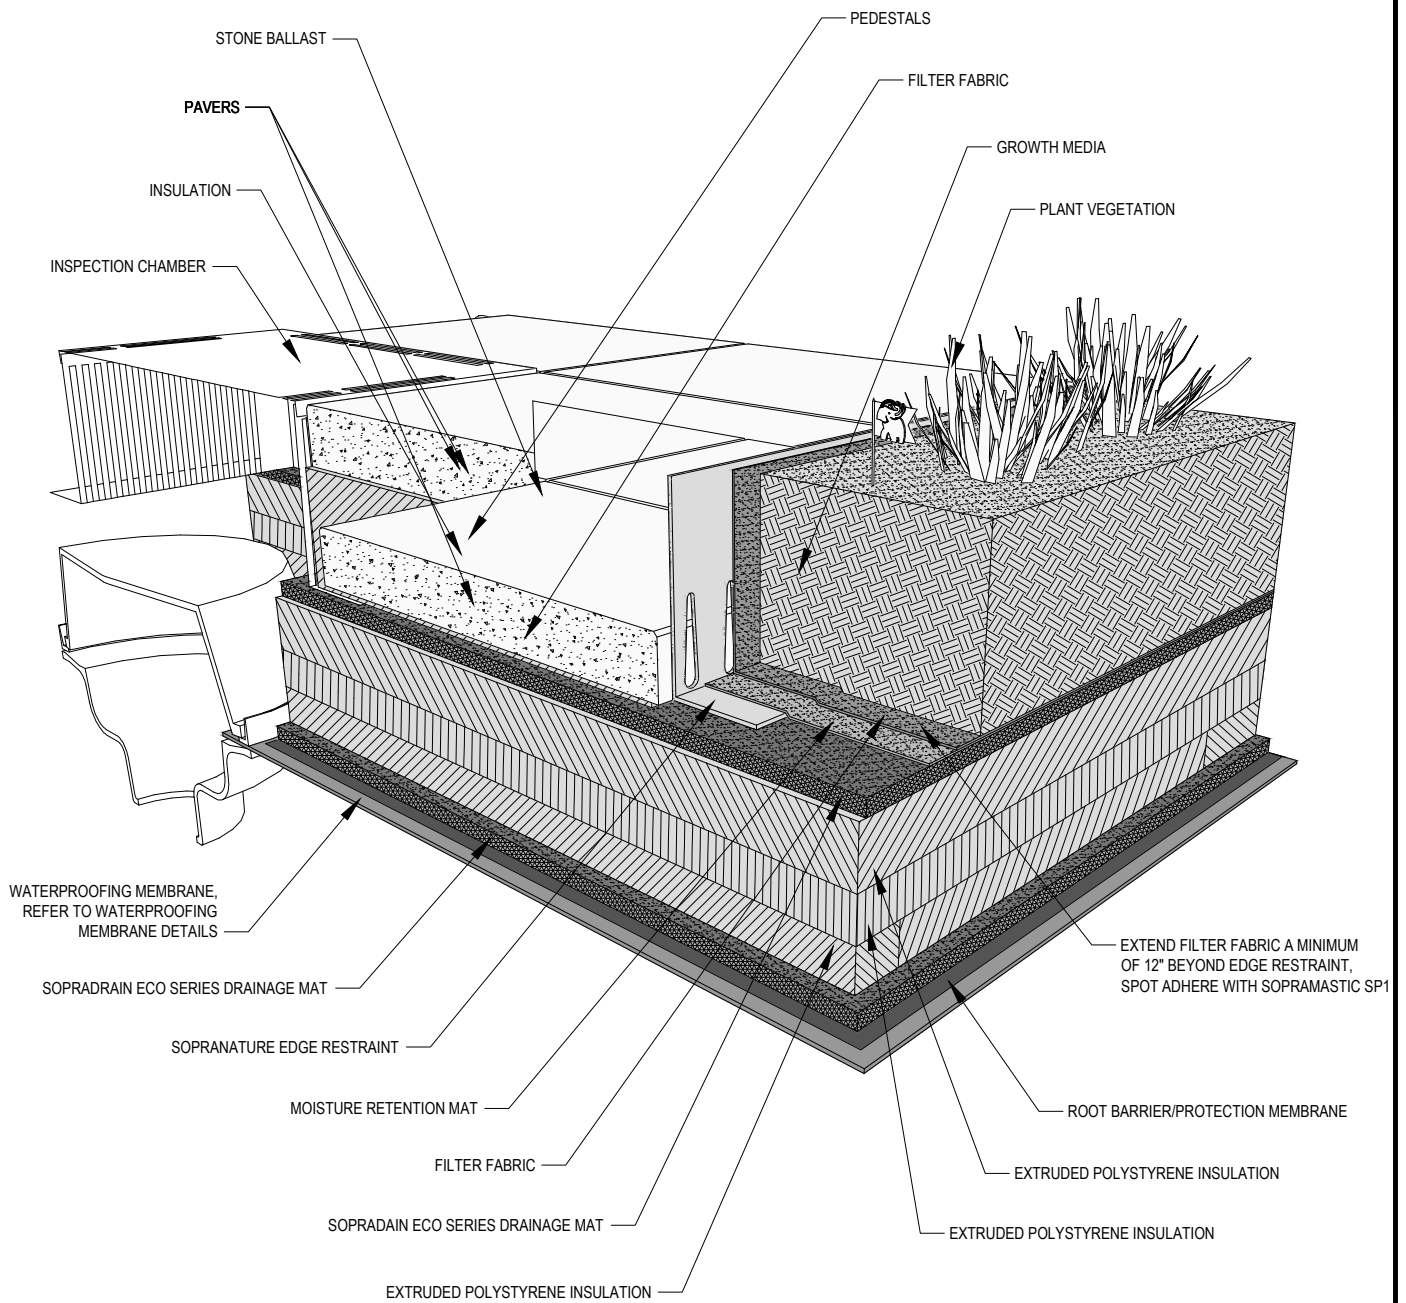

**NOTES:**

1. SOPREMA DETAIL DRAWINGS: REFER TO SOPREMA AND OTHER RELATED PUBLISHED DOCUMENTATION, PRODUCT DATA SHEETS (PDS) AND SAFETY DATA SHEETS (SDS) FOR ADDITIONAL INFORMATION. ALL DETAIL DRAWINGS AND RELATED INSTALLATION GUIDELINES ARE PROVIDED BY SOPREMA FOR THE SOLE PURPOSE OF ISSUING A SOPREMA WARRANTY. ACCORDINGLY, THE DETAIL DRAWINGS ARE NOT OFFERED, AND SHOULD NOT BE CONSIDERED, AS A SUBSTITUTE FOR PROFESSIONAL DESIGN SERVICES.
2. A MINIMUM 12 IN "VEGETATION FREE ZONE" SHALL BE INSTALLED TO SEPARATE THE VEGETATIVE SYSTEM FROM INSPECTION CHAMBER.
3. ROOT BARRIERS ARE REQUIRED ABOVE STYRENE BUTADIENE STYRENE (SBS) AND HOT RUBBERIZED ASPHALT MEMBRANES. PROTECTION MEMBRANES ARE REQUIRED ABOVE POLYMETHYL METHACRYLATE (PMMA), POLYMETHACRYLATE (PMA), AND POLYVINYL CHLORIDE (PVC) MEMBRANES.



US CORPORATE ADDRESS  
 310 QUADRAL DRIVE  
 WADSWORTH, OHIO 44281  
 www.soprema.us  
 Tel: 330.334.0066

PROJECT:

TITLE:

**VEGETATIVE OVERBURDEN,  
 INSULATED ABOVE MEMBRANE,  
 ROOF DRAIN**

DRAWN BY: SOPREMA TECHNICAL SUPPORT, GGALLOWAY

NO.:

REVISION:

DATE:

DATE: 1.5.2015

SCALE: NTS

DRAWING NUMBER:

**US.WPO.05.01**