


ALSAN TRAFIK PU 410 OR PU 411
 POLYURETHANE TOP COAT
 W/ ACCEPTABLE BROADCAST
 AGGREGATE BACK ROLLED WET

ALSAN TRAFIK PU 211
 POLYURETHANE BASE
 COAT CURED 16 HOURS

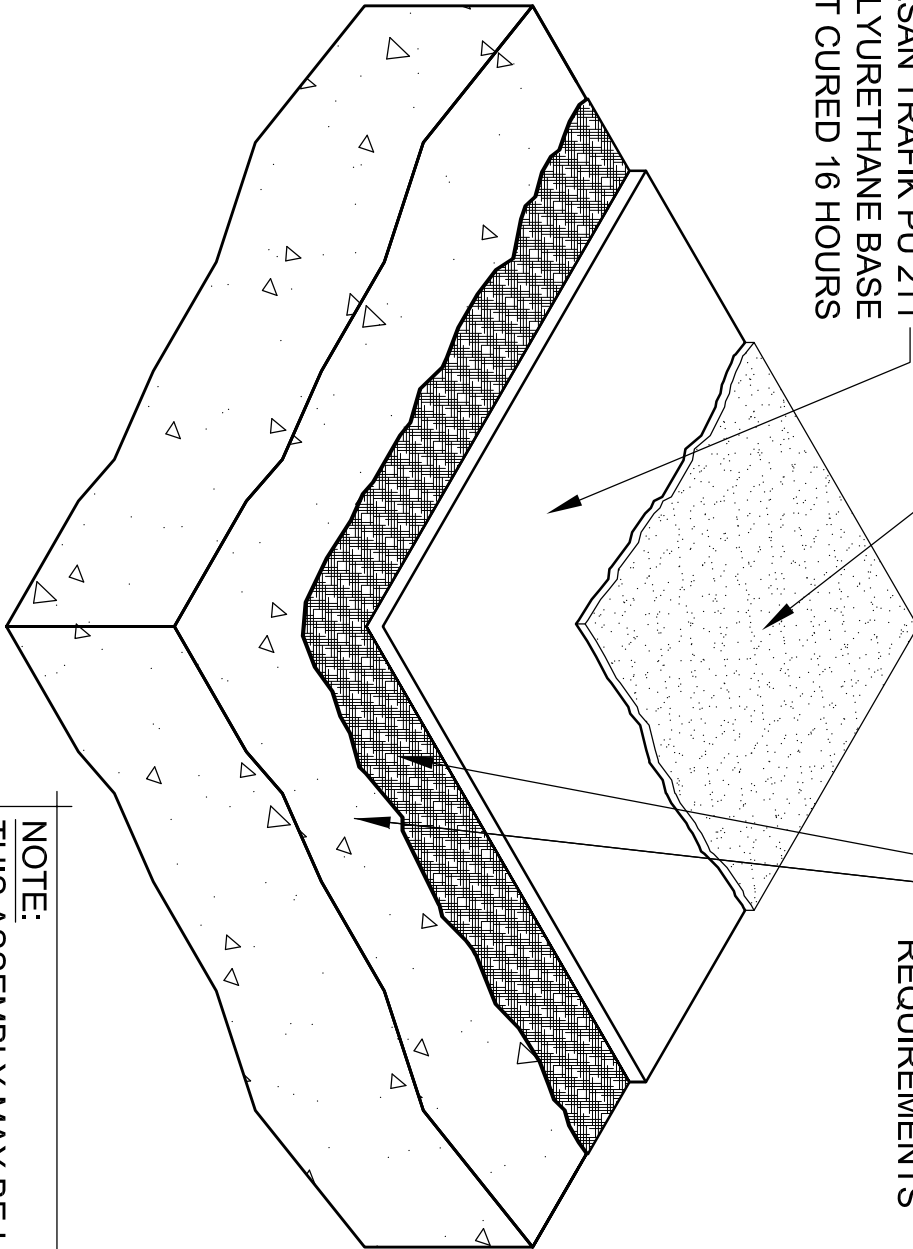

ALSAN TRAFIK EP 140 OR
 EP 141 EPOXY PRIMER
 ACCEPTABLE SUBSTRATE
 PREPARED PER SOPREMA
 REQUIREMENTS

NOTE:
 THIS ASSEMBLY MAY BE USED FOR
 PEDESTRIAN OR LIGHT VEHICULAR
 TRAFFIC (PARKING STALLS) ONLY.

SOPREMA DETAIL DRAWINGS: REFER TO SOPREMA AND OTHER RELATED PUBLISHED DOCUMENTATION, PRODUCT DATA SHEETS (PDS) AND SAFETY DATA SHEETS (SDS) FOR ADDITIONAL INFORMATION. ALL DETAIL DRAWINGS AND RELATED INSTALLATION GUIDELINES ARE PROVIDED BY SOPREMA FOR THE SOLE PURPOSE OF ISSUING A SOPREMA WARRANTY. ACCORDINGLY, THE DETAIL DRAWINGS ARE NOT OFFERED, AND SHOULD NOT BE CONSIDERED, AS A SUBSTITUTE FOR PROFESSIONAL DESIGN SERVICES.



US CORPORATE ADDRESS
 310 QUADRAL DRIVE
 WADSWORTH, OHIO 44281
 www.soprema.us
 Tel:330.334.0066

PROJECT:

TITLE:

**ALSAN TRAFIK PU DECK COATING
 PEDESTRIAN / LIGHT VEHICULAR TRAFFIC
 ASSEMBLY**

DRAWN BY: SOPREMA TECHNICAL SUPPORT, DWALDRON

NO.: REVISION: DATE:

DATE: 8-5-2020

SCALE: NTS

DRAWING NUMBER:

US.PDC.01.P1A

PDC_01_P1A

USAGE OF THIS DETAIL IS GOVERNED BY THE TERMS OF SERVICE FOR SOPREMA DETAILS.
 PLEASE CONSULT THESE TERMS OF SERVICE PRIOR TO UTILIZING THIS DRAWING.