


NOTES:

1. ALLOW ALSAN TRAFIK 215 BASE COAT TO SET FOR APPROXIMATELY 30 MINUTES & RE-BROADCAST TO REFUSAL W/ ACCEPTABLE AGGREGATE.
2. WHERE ADDITIONAL SLIP RESISTANCE IS REQUIRED, BROADCAST & BACKROLL ACCEPTABLE AGGREGATE INTO WET TOP COAT.

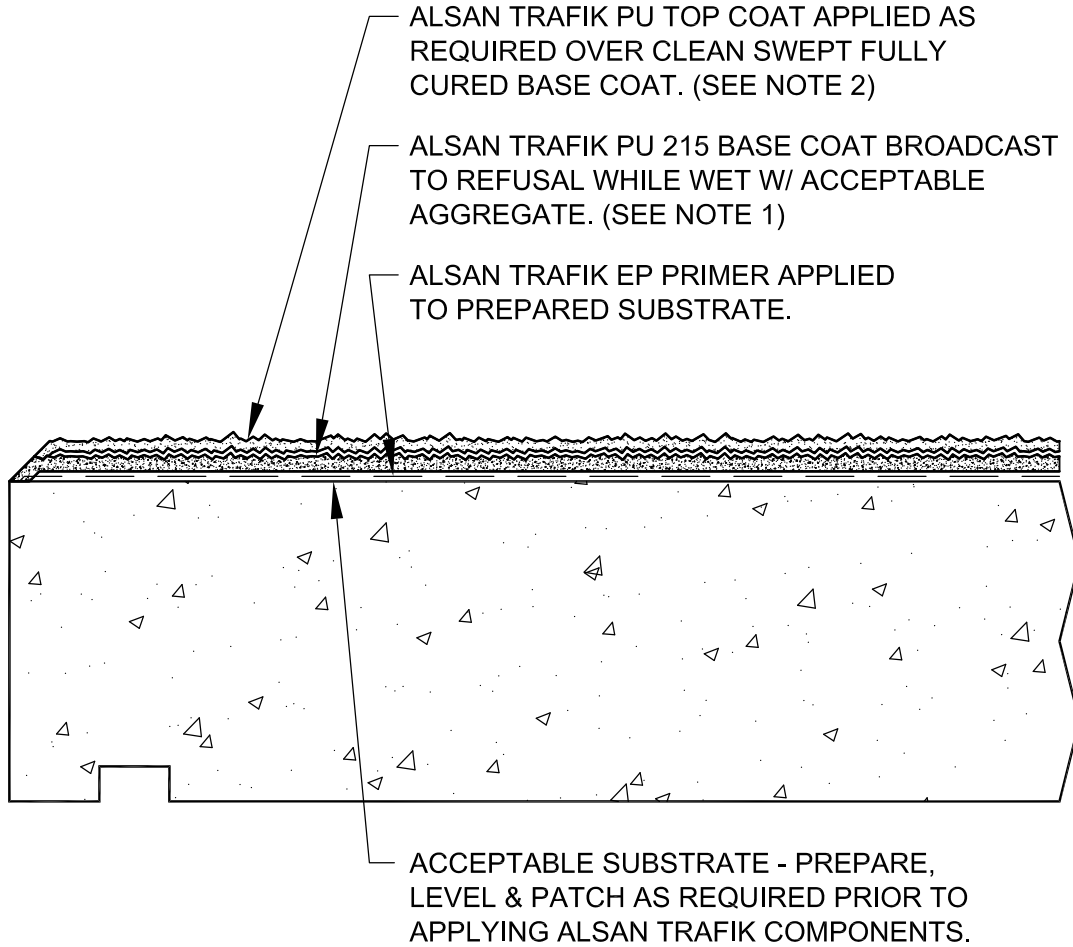

SOPREMA DETAIL DRAWINGS: REFER TO SOPREMA AND OTHER RELATED PUBLISHED DOCUMENTATION, PRODUCT DATA SHEETS (PDS) AND SAFETY DATA SHEETS (SDS) FOR ADDITIONAL INFORMATION. ALL DETAIL DRAWINGS AND RELATED INSTALLATION GUIDELINES ARE PROVIDED BY SOPREMA FOR THE SOLE PURPOSE OF ISSUING A SOPREMA WARRANTY. ACCORDINGLY, THE DETAIL DRAWINGS ARE NOT OFFERED, AND SHOULD NOT BE CONSIDERED, AS A SUBSTITUTE FOR PROFESSIONAL DESIGN SERVICES.



US CORPORATE ADDRESS
310 QUADRAL DRIVE
WADSWORTH, OHIO 44281
www.soprema.us
Tel:330.334.0066

PROJECT:

TITLE:

**ALSAN TRAFIK PU DECK COATING
TYPICAL CONCRETE EDGE FLASHING
ALSAN TRAFIK PU 215 BASE COAT ONLY**

DRAWN BY: SOPREMA TECHNICAL SUPPORT, DWALDRON

NO.: REVISION: DATE:

DATE: 8-5-2020

SCALE: NTS

DRAWING NUMBER:

US.PDC.03.W1E

PDC_03_W01E

USAGE OF THIS DETAIL IS GOVERNED BY THE TERMS OF SERVICE FOR SOPREMA DETAILS.
PLEASE CONSULT THESE TERMS OF SERVICE PRIOR TO UTILIZING THIS DRAWING.