


**DRAWING MUST BE VIEWED IN ADOBE ACROBAT TO ENABLE CUSTOM LAYERING**

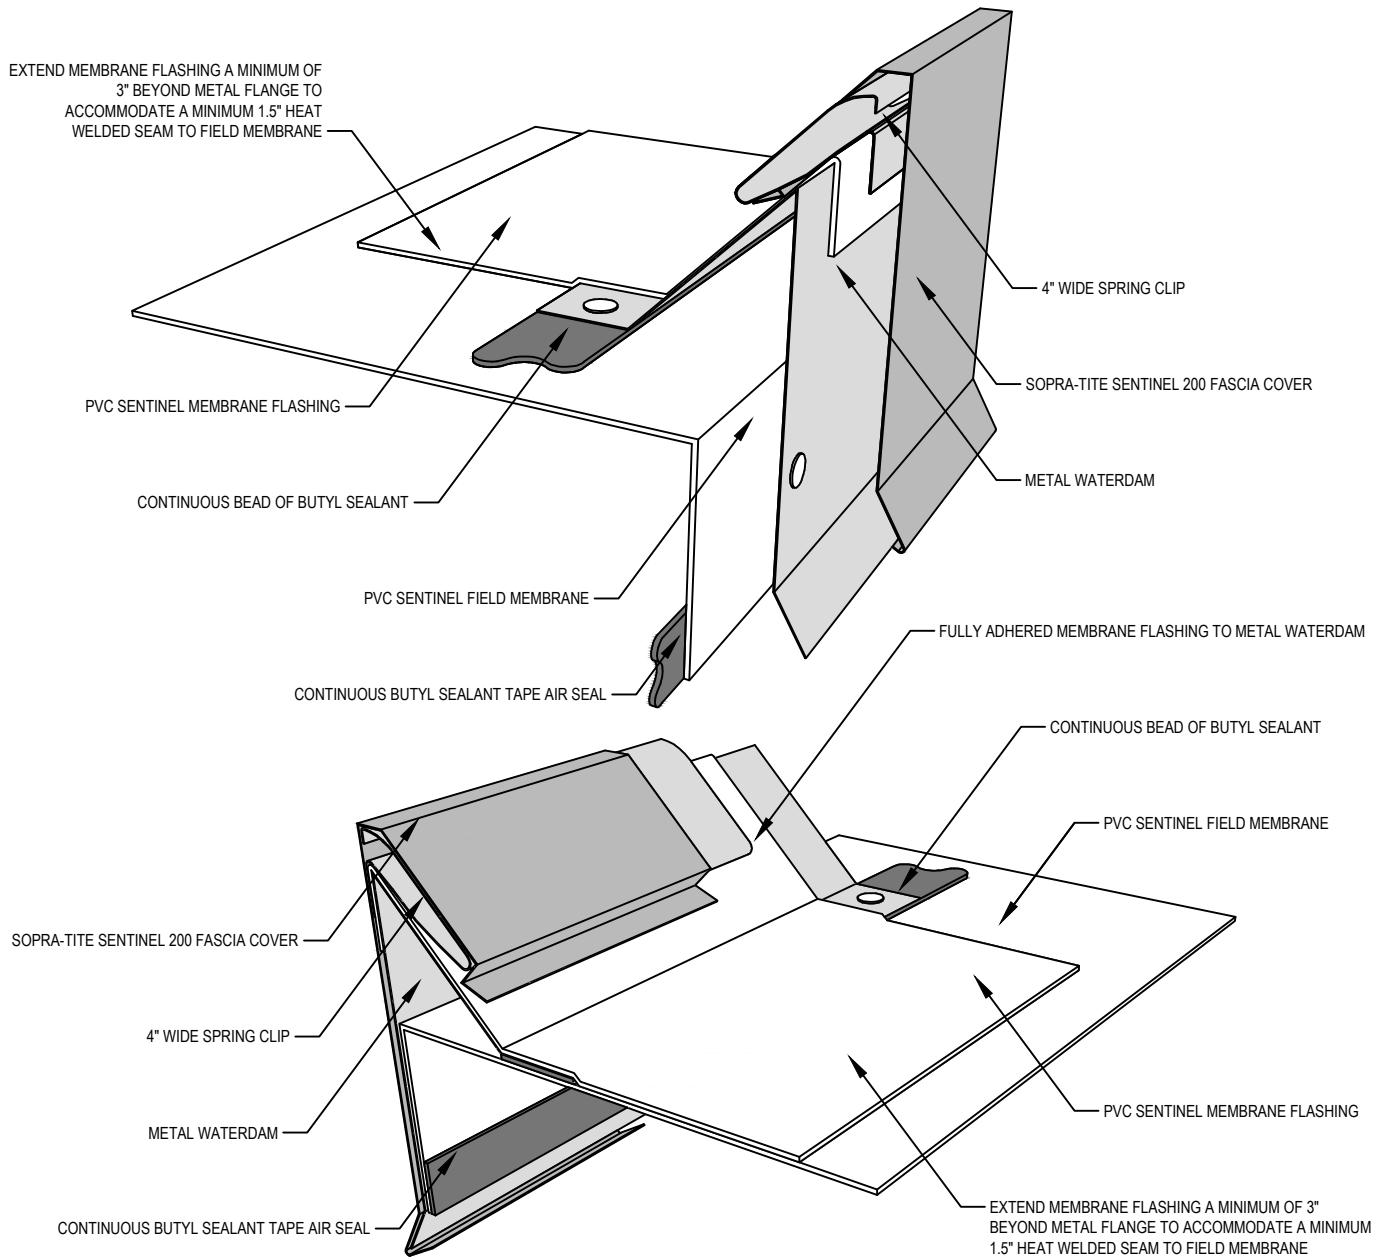

**NOTES:**

1. SOPREMA DETAIL DRAWINGS: REFER TO SOPREMA AND OTHER RELATED PUBLISHED DOCUMENTATION, PRODUCT DATA SHEETS (PDS) AND SAFETY DATA SHEETS (SDS) FOR ADDITIONAL INFORMATION. ALL DETAIL DRAWINGS AND RELATED INSTALLATION GUIDELINES ARE PROVIDED BY SOPREMA FOR THE SOLE PURPOSE OF ISSUING A SOPREMA WARRANTY. ACCORDINGLY, THE DETAIL DRAWINGS ARE NOT OFFERED, AND SHOULD NOT BE CONSIDERED, AS A SUBSTITUTE FOR PROFESSIONAL DESIGN SERVICES.
2. REFER TO METAL-ERA INSTALLATION INSTRUCTIONS FOR COMPLETE INFORMATION.



US CORPORATE ADDRESS  
 310 QUADRAL DRIVE  
 WADSWORTH, OHIO 44281  
 www.soprema.us  
 Tel:330.334.0066

PROJECT:

TITLE:

**ENGINEERED SHEET METAL,  
 SOPRA-TITE SENTINEL 200 FASCIA**

DRAWN BY: SOPREMA TECHNICAL SUPPORT, FCHAVERRI

NO.:

REVISION:

DATE:

DATE: 5.7.2021

SCALE: NTS

DRAWING NUMBER:

**US.ESM.03.08**