


DRAWING MUST BE VIEWED IN ADOBE ACROBAT TO ENABLE CUSTOM LAYERING

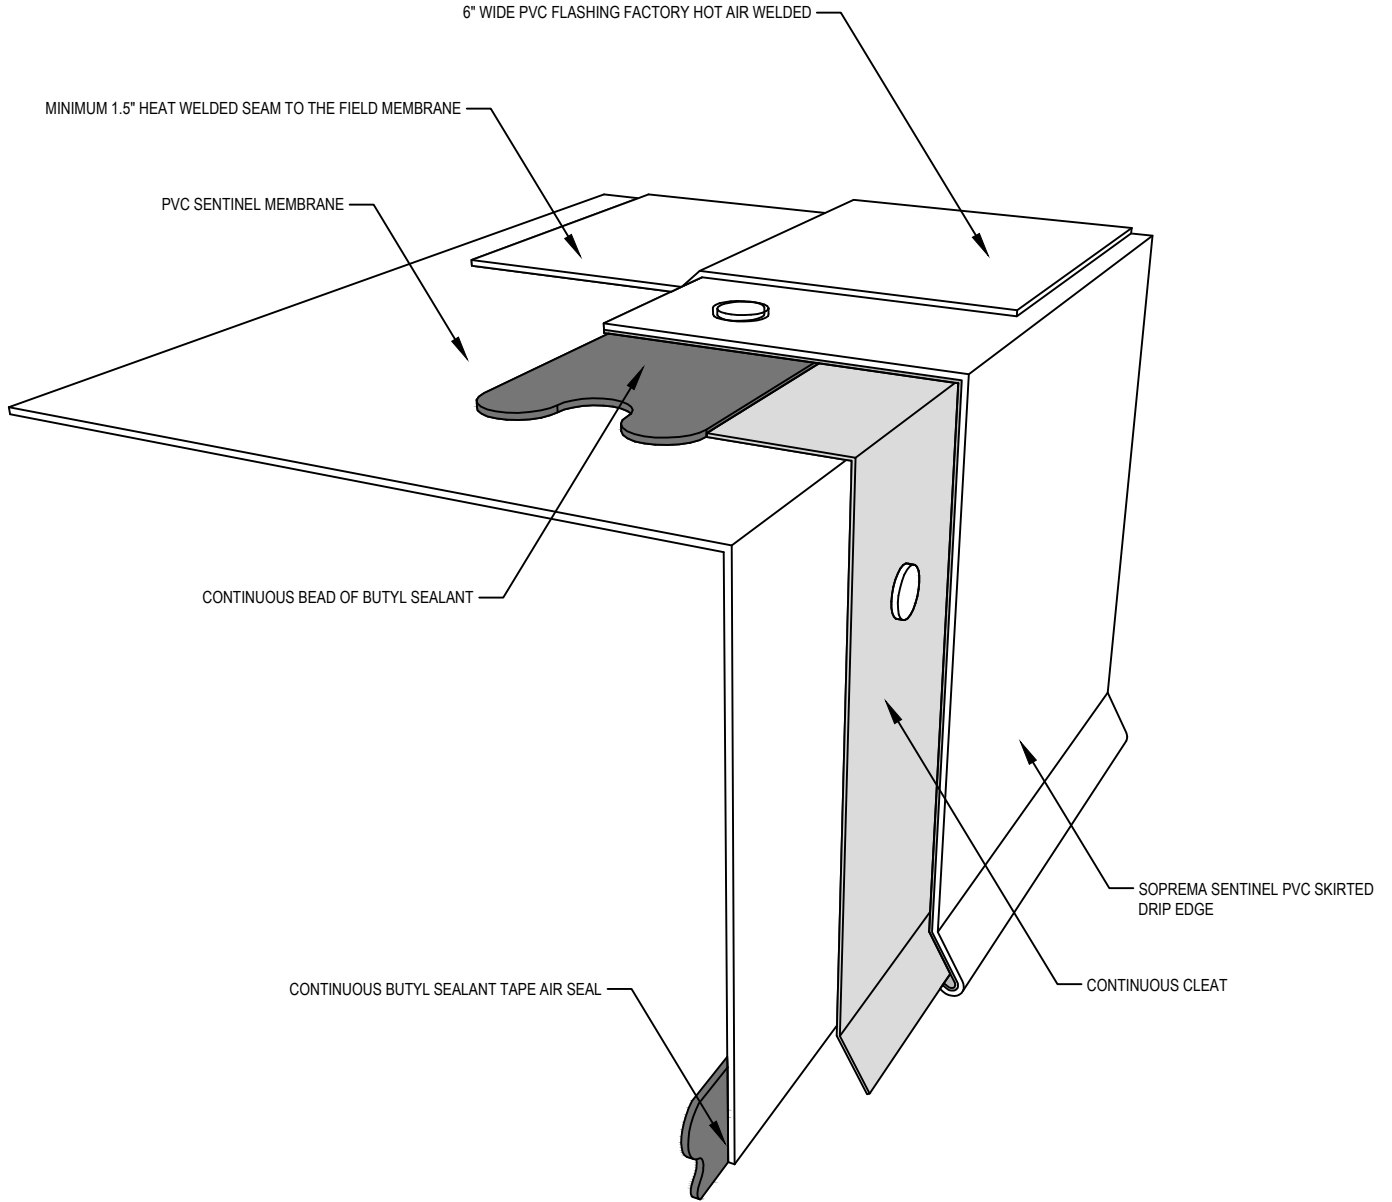

NOTES:

1. SOPREMA DETAIL DRAWINGS: REFER TO SOPREMA AND OTHER RELATED PUBLISHED DOCUMENTATION, PRODUCT DATA SHEETS (PDS) AND SAFETY DATA SHEETS (SDS) FOR ADDITIONAL INFORMATION. ALL DETAIL DRAWINGS AND RELATED INSTALLATION GUIDELINES ARE PROVIDED BY SOPREMA FOR THE SOLE PURPOSE OF ISSUING A SOPREMA WARRANTY. ACCORDINGLY, THE DETAIL DRAWINGS ARE NOT OFFERED, AND SHOULD NOT BE CONSIDERED, AS A SUBSTITUTE FOR PROFESSIONAL DESIGN SERVICES.
2. REFER TO METAL-ERA INSTALLATION INSTRUCTIONS FOR COMPLETE INFORMATION.



SOPREMA®

US CORPORATE ADDRESS
 310 QUADRAL DRIVE
 WADSWORTH, OHIO 44281
www.soprema.us
 Tel: 330.334.0066

PROJECT:	DRAWN BY: SOPREMA TECHNICAL SUPPORT, FCHAVERRI		
TITLE: ENGINEERED SHEET METAL, SOPREMA SENTINEL PVC SKIRTED DRIP EDGE	NO.:	REVISION:	DATE:
	DATE: 5.7.2021	DRAWING NUMBER: US.ESM.03.13	
	SCALE: NTS		

DRAWN BY: SOPREMA TECHNICAL SUPPORT, FCHAVERRI		
NO.:	REVISION:	DATE:
DATE: 5.7.2021	DRAWING NUMBER: US.ESM.03.13	
SCALE: NTS		

USAGE OF THIS DETAIL IS GOVERNED BY THE TERMS OF SERVICE FOR SOPREMA DETAILS. PLEASE CONSULT THESE TERMS OF SERVICE PRIOR TO UTILIZING THIS DRAWING.