


ZONE 1

- ONE (1) ROW AT SIDE LAPS SPACED 6" O.C.
- FOUR (4) EQUALLY SPACED INTERMEDIATE ROWS SPACED 6" O.C. AND STAGGERED

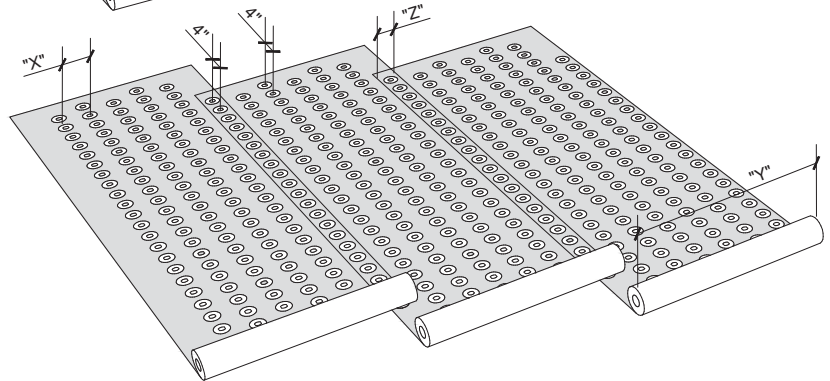

ZONE 2

- NOMINAL 70% INCREASE
- ONE (1) ROW AT SIDE LAPS SPACED 4" O.C.
- FIVE (5) EQUALLY SPACED INTERMEDIATE ROWS SPACED 4" O.C. AND STAGGERED
- PRIME PLATES

ZONE 3

- ALTERNATE ATTACHMENT METHODS SHOULD BE CONSIDERED FOR PERIMETER ENHANCEMENTS SUCH AS MECHANICALLY ATTACHED MEMBRANE SYSTEMS.
- CONTACT SOPREMA TECHNICAL SUPPORT FOR ADDITIONAL INFORMATION.

Roll Width (Y)	Lap Width (Z)	Zone	Pattern	Row Spacing (X)	Fasteners Per Square
36in (0.9m)	2in	1	6,6,6,6,6	6.8in	353
		2	4,4,4,4,4,4	5.67in	632
		3	n/a	n/a	n/a
36in (0.9m)	3in	1	6,6,6,6,6	6.6in	364
		2	4,4,4,4,4,4	5.5in	655
		3	n/a	n/a	n/a
36in (0.9m)	4in	1	6,6,6,6,6	6.4in	375
		2	4,4,4,4,4,4	5.3in	675
		3	n/a	n/a	n/a
39in (1m)	3in	1	6,6,6,6,6	7.2in	334
		2	4,4,4,4,4,4	6in	600
		3	n/a	n/a	n/a
39in (1m)	4in	1	6,6,6,6,6	7in	343
		2	4,4,4,4,4,4	5.83in	618
		3	n/a	n/a	n/a

NOTES:

1. SOPREMA DETAIL DRAWINGS: REFER TO SOPREMA AND OTHER RELATED PUBLISHED DOCUMENTATION, PRODUCT DATA SHEETS (PDS) AND SAFETY DATA SHEETS (SDS) FOR ADDITIONAL INFORMATION. ALL DETAIL DRAWINGS AND RELATED INSTALLATION GUIDELINES ARE PROVIDED BY SOPREMA FOR THE SOLE PURPOSE OF ISSUING A SOPREMA WARRANTY. ACCORDINGLY, THE DETAIL DRAWINGS ARE NOT OFFERED, AND SHOULD NOT BE CONSIDERED, AS A SUBSTITUTE FOR PROFESSIONAL DESIGN SERVICES.
2. SOPREMA NOR ITS EMPLOYEES ARE DESIGNER OF RECORD FOR ANY PROJECT. FASTENING PATTERNS PROVIDED BY SOPREMA ARE FOR SOPREMA WARRANTY PURPOSES ONLY. REFER TO LOCAL BUILDING CODES, DESIGNER OF RECORD DOCUMENTS, AND JURISDICTIONAL/AGENCY APPROVALS FOR PROJECT-SPECIFIC FASTENING REQUIREMENTS.



US CORPORATE ADDRESS
310 QUADRAL DRIVE
WADSWORTH, OHIO 44281
www.soprema.us
Tel:330.334.0066

PROJECT:

TITLE:

6,6,6,6,6 BASE SHEET FASTENING PATTERN
AND PRESCRIPTIVE ENHANCEMENTS

DRAWN BY: SOPREMA TECHNICAL SUPPORT, GGALLOWAY

NO.:

REVISION:

DATE:

DATE: 5.26.2021

SCALE: NTS

DRAWING NUMBER:
US.FP.11.02b