



**DRAWING MUST BE VIEWED IN ADOBE ACROBAT TO ENABLE CUSTOM LAYERING**

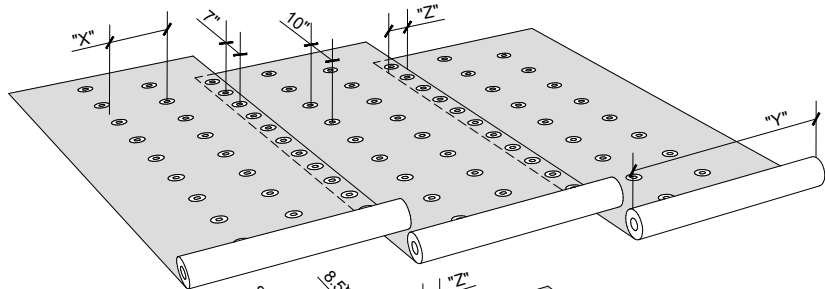


**ZONE 1**

- ONE (1) ROW AT SIDE LAPS SPACED 7" O.C.
- TWO (2) EQUALLY SPACED INTERMEDIATE ROWS SPACED 10" O.C. AND STAGGERED

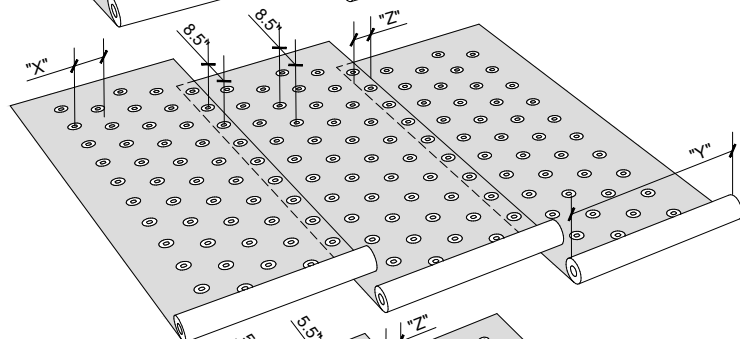

**ZONE 2**

- NOMINAL 70% INCREASE
- ONE (1) ROW AT SIDE LAPS SPACED 8.5" O.C.
- FOUR (4) EQUALLY SPACED INTERMEDIATE ROWS SPACED 8.5" O.C. AND STAGGERED
- PRIME PLATES

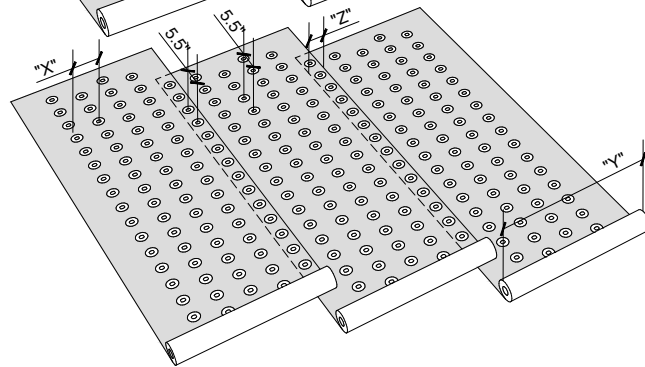

**ZONE 3**

- NOMINAL 160% INCREASE
- ONE (1) ROW AT SIDE LAPS SPACED 5.5" O.C.
- FOUR (4) EQUALLY SPACED INTERMEDIATE ROWS SPACED 5.5" O.C. AND STAGGERED
- PRIME PLATES

Roll Width (Y)	Lap Width (Z)	Zone	Pattern	Row Spacing (X)	Fasteners Per Square
36in (0.9m)	2in	1	7,10,10	11.33in	145
		2	8.5,8.5,8.5,8.5,8.5	6.8in	249
		3	5.5,5.5,5.5,5.5,5.5	6.8in	385
36in (0.9m)	3in	1	7,10,10	11in	150
		2	8.5,8.5,8.5,8.5,8.5	6.6in	257
		3	5.5,5.5,5.5,5.5,5.5	6.6in	397
36in (0.9m)	4in	1	7,10,10	10.67in	154
		2	8.5,8.5,8.5,8.5,8.5	6.4in	265
		3	5.5,5.5,5.5,5.5,5.5	6.4in	409
39in (1m)	3in	1	7,10,10	12in	137
		2	8.5,8.5,8.5,8.5,8.5	7.2in	235
		3	5.5,5.5,5.5,5.5,5.5	7.2in	364
39in (1m)	4in	1	7,10,10	11.67in	141
		2	8.5,8.5,8.5,8.5,8.5	7in	242
		3	5.5,5.5,5.5,5.5,5.5	7in	374

**NOTES:**

1. SOPREMA DETAIL DRAWINGS: REFER TO SOPREMA AND OTHER RELATED PUBLISHED DOCUMENTATION, PRODUCT DATA SHEETS (PDS) AND SAFETY DATA SHEETS (SDS) FOR ADDITIONAL INFORMATION. ALL DETAIL DRAWINGS AND RELATED INSTALLATION GUIDELINES ARE PROVIDED BY SOPREMA FOR THE SOLE PURPOSE OF ISSUING A SOPREMA WARRANTY. ACCORDINGLY, THE DETAIL DRAWINGS ARE NOT OFFERED, AND SHOULD NOT BE CONSIDERED, AS A SUBSTITUTE FOR PROFESSIONAL DESIGN SERVICES.
2. SOPREMA NOR ITS EMPLOYEES ARE DESIGNER OF RECORD FOR ANY PROJECT. FASTENING PATTERNS PROVIDED BY SOPREMA ARE FOR SOPREMA WARRANTY PURPOSES ONLY. REFER TO LOCAL BUILDING CODES, DESIGNER OF RECORD DOCUMENTS, AND JURISDICTIONAL/AGENCY APPROVALS FOR PROJECT-SPECIFIC FASTENING REQUIREMENTS.

**SOPREMA**  
 US CORPORATE ADDRESS  
 310 QUADRAL DRIVE  
 WADSWORTH, OHIO 44281  
 www.soprema.us  
 Tel: 330.334.0066

PROJECT:

TITLE:  
**7,10,10 BASE SHEET FASTENING PATTERN  
 AND PRESCRIPTIVE ENHANCEMENTS**

DRAWN BY: SOPREMA TECHNICAL SUPPORT, GGALLOWAY

NO.:	REVISION:	DATE:

DATE: 2.18.2020

SCALE: NTS

DRAWING NUMBER:  
**US.FP.11.05**