


DRAWING MUST BE VIEWED IN ADOBE ACROBAT TO ENABLE CUSTOM LAYERING

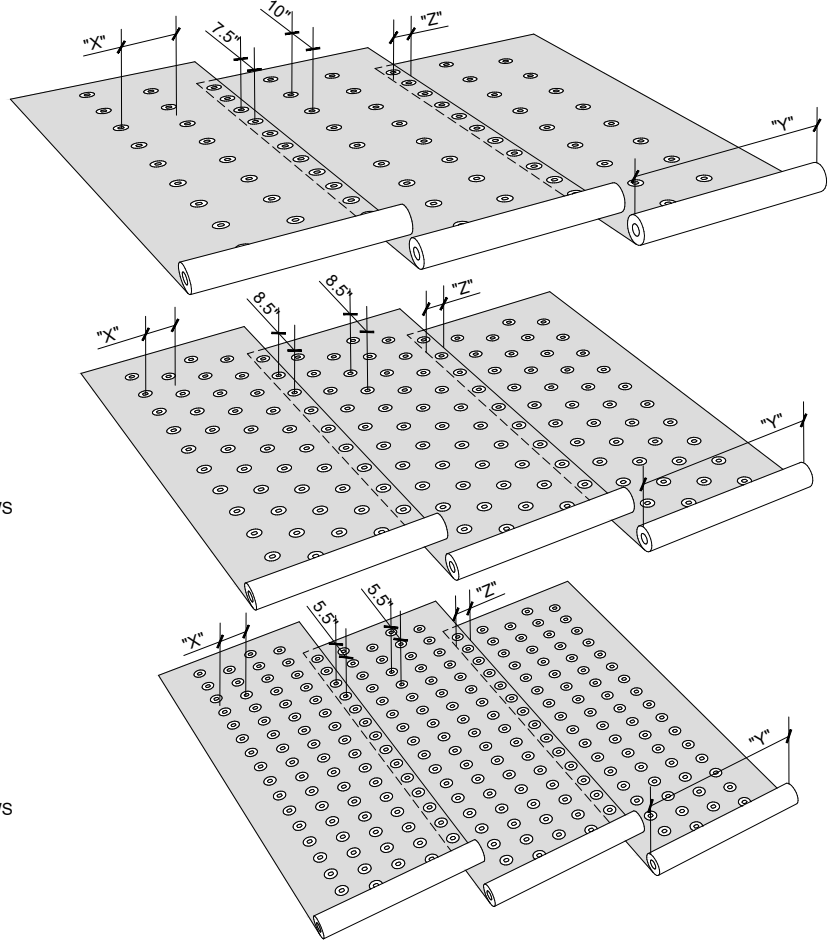

ZONE 1

- ONE (1) ROW AT SIDE LAPS SPACED 7.5" O.C.
- TWO (2) EQUALLY SPACED INTERMEDIATE ROWS SPACED 10" O.C. AND STAGGERED

ZONE 2

- NOMINAL 70% INCREASE
- ONE (1) ROW AT SIDE LAPS SPACED 8.5" O.C.
- FOUR (4) EQUALLY SPACED INTERMEDIATE ROWS SPACED 8.5" O.C. AND STAGGERED
- PRIME PLATES

ZONE 3

- NOMINAL 160% INCREASE
- ONE (1) ROW AT SIDE LAPS SPACED 5.5" O.C.
- FOUR (4) EQUALLY SPACED INTERMEDIATE ROWS SPACED 5.5" O.C. AND STAGGERED
- PRIME PLATES

Roll Width (Y)	Lap Width (Z)	Zone	Pattern	Row Spacing (X)	Fasteners Per Square
36in (0.9m)	2in	1	7.5,10,10	11.33in	142
		2	8.5,8.5,8.5,8.5,8.5	6.8in	249
		3	5.5,5.5,5.5,5.5,5.5	6.8in	385
36in (0.9m)	3in	1	7.5,10,10	11in	146
		2	8.5,8.5,8.5,8.5,8.5	6.6in	257
		3	5.5,5.5,5.5,5.5,5.5	6.6in	397
36in (0.9m)	4in	1	7.5,10,10	10.67in	150
		2	8.5,8.5,8.5,8.5,8.5	6.4in	265
		3	5.5,5.5,5.5,5.5,5.5	6.4in	409
39in (1m)	3in	1	7.5,10,10	12in	134
		2	8.5,8.5,8.5,8.5,8.5	7.2in	235
		3	5.5,5.5,5.5,5.5,5.5	7.2in	364
39in (1m)	4in	1	7.5,10,10	11.67in	138
		2	8.5,8.5,8.5,8.5,8.5	7in	242
		3	5.5,5.5,5.5,5.5,5.5	7in	374

NOTES:

1. SOPREMA DETAIL DRAWINGS: REFER TO SOPREMA AND OTHER RELATED PUBLISHED DOCUMENTATION, PRODUCT DATA SHEETS (PDS) AND SAFETY DATA SHEETS (SDS) FOR ADDITIONAL INFORMATION. ALL DETAIL DRAWINGS AND RELATED INSTALLATION GUIDELINES ARE PROVIDED BY SOPREMA FOR THE SOLE PURPOSE OF ISSUING A SOPREMA WARRANTY. ACCORDINGLY, THE DETAIL DRAWINGS ARE NOT OFFERED, AND SHOULD NOT BE CONSIDERED, AS A SUBSTITUTE FOR PROFESSIONAL DESIGN SERVICES.
2. SOPREMA NOR ITS EMPLOYEES ARE DESIGNER OF RECORD FOR ANY PROJECT. FASTENING PATTERNS PROVIDED BY SOPREMA ARE FOR SOPREMA WARRANTY PURPOSES ONLY. REFER TO LOCAL BUILDING CODES, DESIGNER OF RECORD DOCUMENTS, AND JURISDICTIONAL/AGENCY APPROVALS FOR PROJECT-SPECIFIC FASTENING REQUIREMENTS.

SOPREMA[®]

US CORPORATE ADDRESS
310 QUADRAL DRIVE
WADSWORTH, OHIO 44281
www.soprema.us
Tel:330.334.0066

PROJECT:

TITLE:
7.5,10,10 BASE SHEET FASTENING PATTERN AND PRESCRIPTIVE ENHANCEMENTS

DRAWN BY: SOPREMA TECHNICAL SUPPORT, GGALLOWAY

NO.:	REVISION:	DATE:

DATE: 2.18.2020

SCALE: NTS

DRAWING NUMBER:
US.FP.11.11