

ALSAN RS287/281 FINISH
APPLIED OVER BROADCAST
AGGREGATE SURFACING


ALSAN RS287/281 FINISH
BROADCAST AGGREGATE
BEDDING LAYER

ALSAN RS MORTAR
WEARING LAYER


ALSAN RS QUARTZ AGGREGATE
BROADCAST INTO WET COAT
OF ALSAN RS287/281 FINISH.

ALSAN RS PRIMER OR APPROVED
MOISTURE MITIGATION PRIMER APPLIED
OVER PREPARED SUBSTRATE (TYP.)

ACCEPTABLE SUBSTRATE
PREPARED PER SOPREMA
REQUIREMENTS.

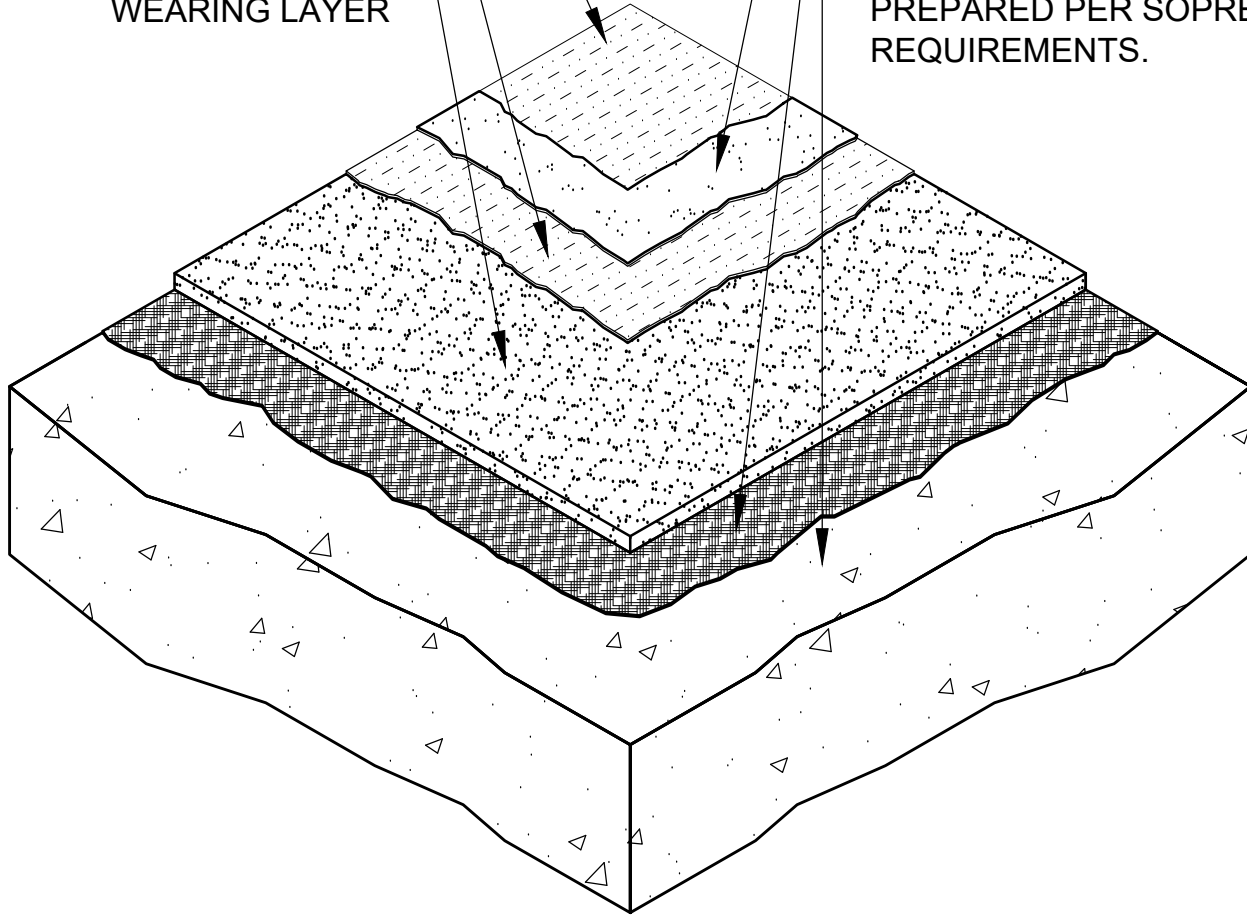

SOPREMA DETAIL DRAWINGS: REFER TO SOPREMA AND OTHER RELATED PUBLISHED DOCUMENTATION, PRODUCT DATA SHEETS (PDS), AND SAFETY DATA SHEETS (SDS) FOR ADDITIONAL INFORMATION. ALL DETAIL DRAWINGS AND RELATED INSTALLATION GUIDELINES ARE PROVIDED BY SOPREMA FOR THE SOLE PURPOSE OF ISSUING A SOPREMA WARRANTY. ACCORDINGLY, THE DETAIL DRAWINGS ARE NOT OFFERED, AND SHOULD NOT BE CONSIDERED, AS A SUBSTITUTE FOR PROFESSIONAL DESIGN SERVICES.

PROJECT:	DRAWN BY: SOPREMA TECHNICAL SUPPORT, DWALDRON	
	NO.:	REVISION:
TITLE:	DATE:	
	DATE: 1-15-2022	DRAWING NUMBER:
<p>ALSAN TRAFIK RS PEDESTRIAN WATERPROOFING & SURFACING PARTIALLY REINFORCED ASSEMBLY</p>		<p>US.RPT.01.AN01C</p>
 <p>US CORPORATE ADDRESS 310 QUADRAL DRIVE WADSWORTH, OHIO 44281 www.soprema.us Tel: 330.334.0066</p>		SCALE: NTS

USAGE OF THIS DETAIL IS GOVERNED BY THE TERMS OF SERVICE FOR SOPREMA DETAILS. PLEASE CONSULT THESE TERMS OF SERVICE PRIOR TO UTILIZING THIS DRAWING.