


**NOTE:**

THIS FLASHING DETAIL DOES NOT WARRANT AGAINST LEAKS THAT MAY OCCUR DUE TO WATER INFILTRATION THROUGH BUILDING STOREFRONT, FACADE OR VENEER TO REMAIN BY OTHERS.

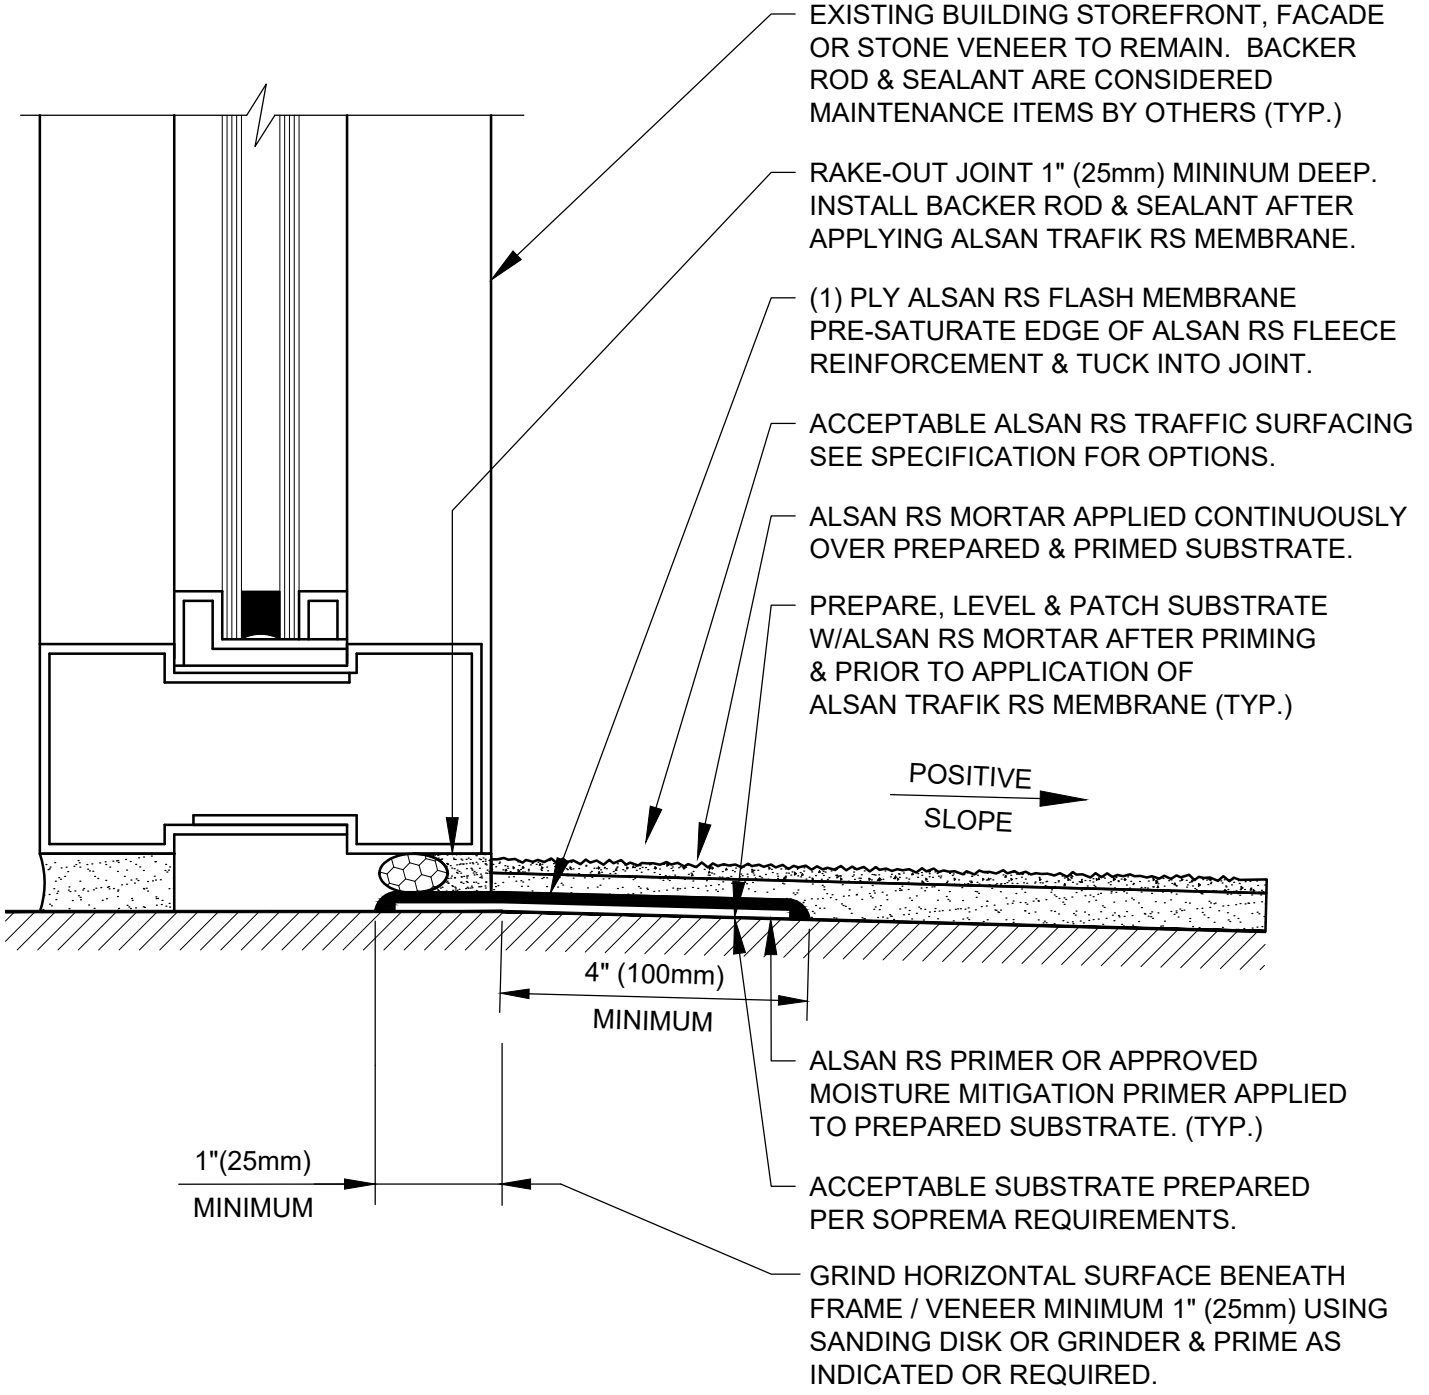

SOPREMA DETAIL DRAWINGS: REFER TO SOPREMA AND OTHER RELATED PUBLISHED DOCUMENTATION, PRODUCT DATA SHEETS (PDS) AND SAFETY DATA SHEETS (SDS) FOR ADDITIONAL INFORMATION. ALL DETAIL DRAWINGS AND RELATED INSTALLATION GUIDELINES ARE PROVIDED BY SOPREMA FOR THE SOLE PURPOSE OF ISSUING A SOPREMA WARRANTY. ACCORDINGLY, THE DETAIL DRAWINGS ARE NOT OFFERED, AND SHOULD NOT BE CONSIDERED, AS A SUBSTITUTE FOR PROFESSIONAL DESIGN SERVICES.

 <p>US CORPORATE ADDRESS 310 QUADRAL DRIVE WADSWORTH, OHIO 44281 www.soprema.us Tel: 330.334.0066</p>	PROJECT:	DRAWN BY: SOPREMA TECHNICAL SUPPORT, DWALDRON		
	TITLE:	NO.:	REVISION:	DATE:
	<p><b>ALSAN TRAFIK RS PARTIALLY REINFORCED WATERPROOFING &amp; SURFACING BASE FLASHING @ CURTAIN WALL</b></p>	DATE: 1-15-2022	DRAWING NUMBER:	
		SCALE: NTS	<p><b>US.RTN.04.B01C</b></p>	