



NOTE:

THIS DETAIL SHOULD BE USED FOR MINOR CRACKS 1mm OR LESS IN WIDTH. MOVEMENT MAY CAUSE MINOR COSMETIC CRACKS AND/OR CRAZING IN FINISH TOPCOAT OR SURFACING APPLIED OVER CRACK AREA.

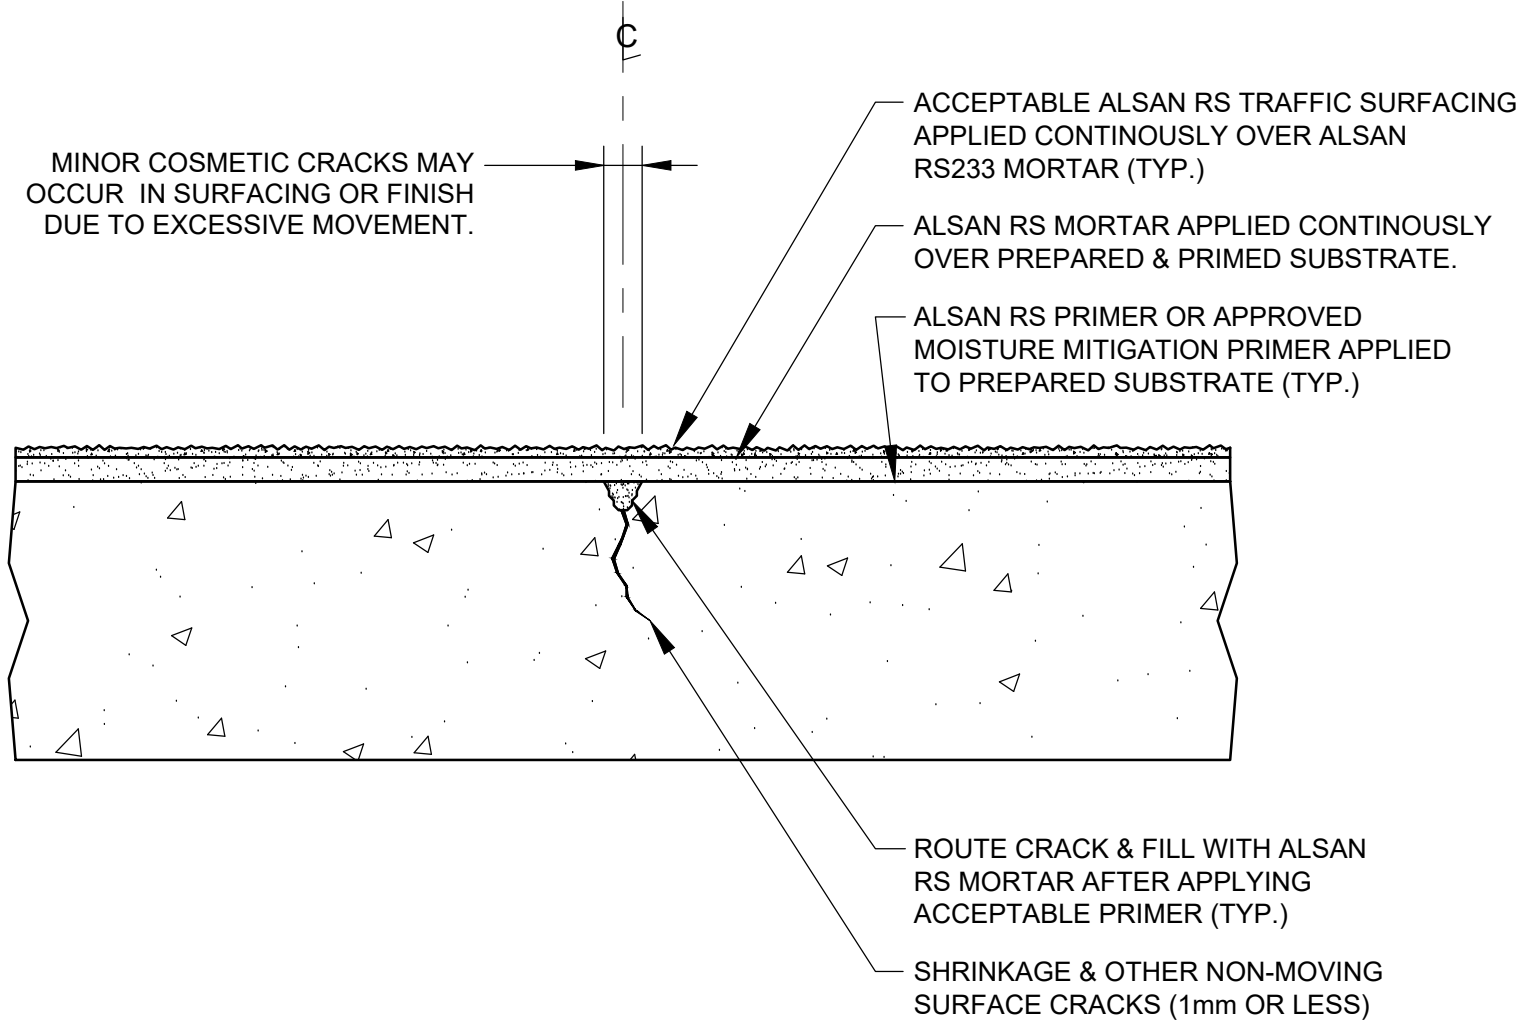

SOPREMA DETAIL DRAWINGS: REFER TO SOPREMA AND OTHER RELATED PUBLISHED DOCUMENTATION, PRODUCT DATA SHEETS (PDS), AND SAFETY DATA SHEETS (SDS) FOR ADDITIONAL INFORMATION. ALL DETAIL DRAWINGS AND RELATED INSTALLATION GUIDELINES ARE PROVIDED BY SOPREMA FOR THE SOLE PURPOSE OF ISSUING A SOPREMA WARRANTY. ACCORDINGLY, THE DETAIL DRAWINGS ARE NOT OFFERED, AND SHOULD NOT BE CONSIDERED, AS A SUBSTITUTE FOR PROFESSIONAL DESIGN SERVICES.

 US CORPORATE ADDRESS 310 QUADRAL DRIVE WADSWORTH, OHIO 44281 www.soprema.us Tel: 330.334.0066	PROJECT:	DRAWN BY: SOPREMA TECHNICAL SUPPORT, DWALDRON	
	TITLE: ALSAN TRAFIK RS PARTIALLY REINFORCED WATERPROOFING & SURFACING NON-MOVING CRACK REPAIR	NO.:	REVISION:
		DATE:	DATE:
		DATE: 1-15-2022	DRAWING NUMBER: US.RTN.08.J01A
		SCALE: NTS	

USAGE OF THIS DETAIL IS GOVERNED BY THE TERMS OF SERVICE FOR SOPREMA DETAILS. PLEASE CONSULT THESE TERMS OF SERVICE PRIOR TO UTILIZING THIS DRAWING.