


**NOTE:**  
 THIS DETAIL SHOULD BE USED FOR MINOR  
 CRACKS 1mm OR LESS IN WIDTH. MOVEMENT  
 MAY CAUSE MINOR COSMETIC CRACKS OR  
 CRAZING IN FINISH TOPCOAT AND/OR  
 SURFACING OVER CRACK AREA.

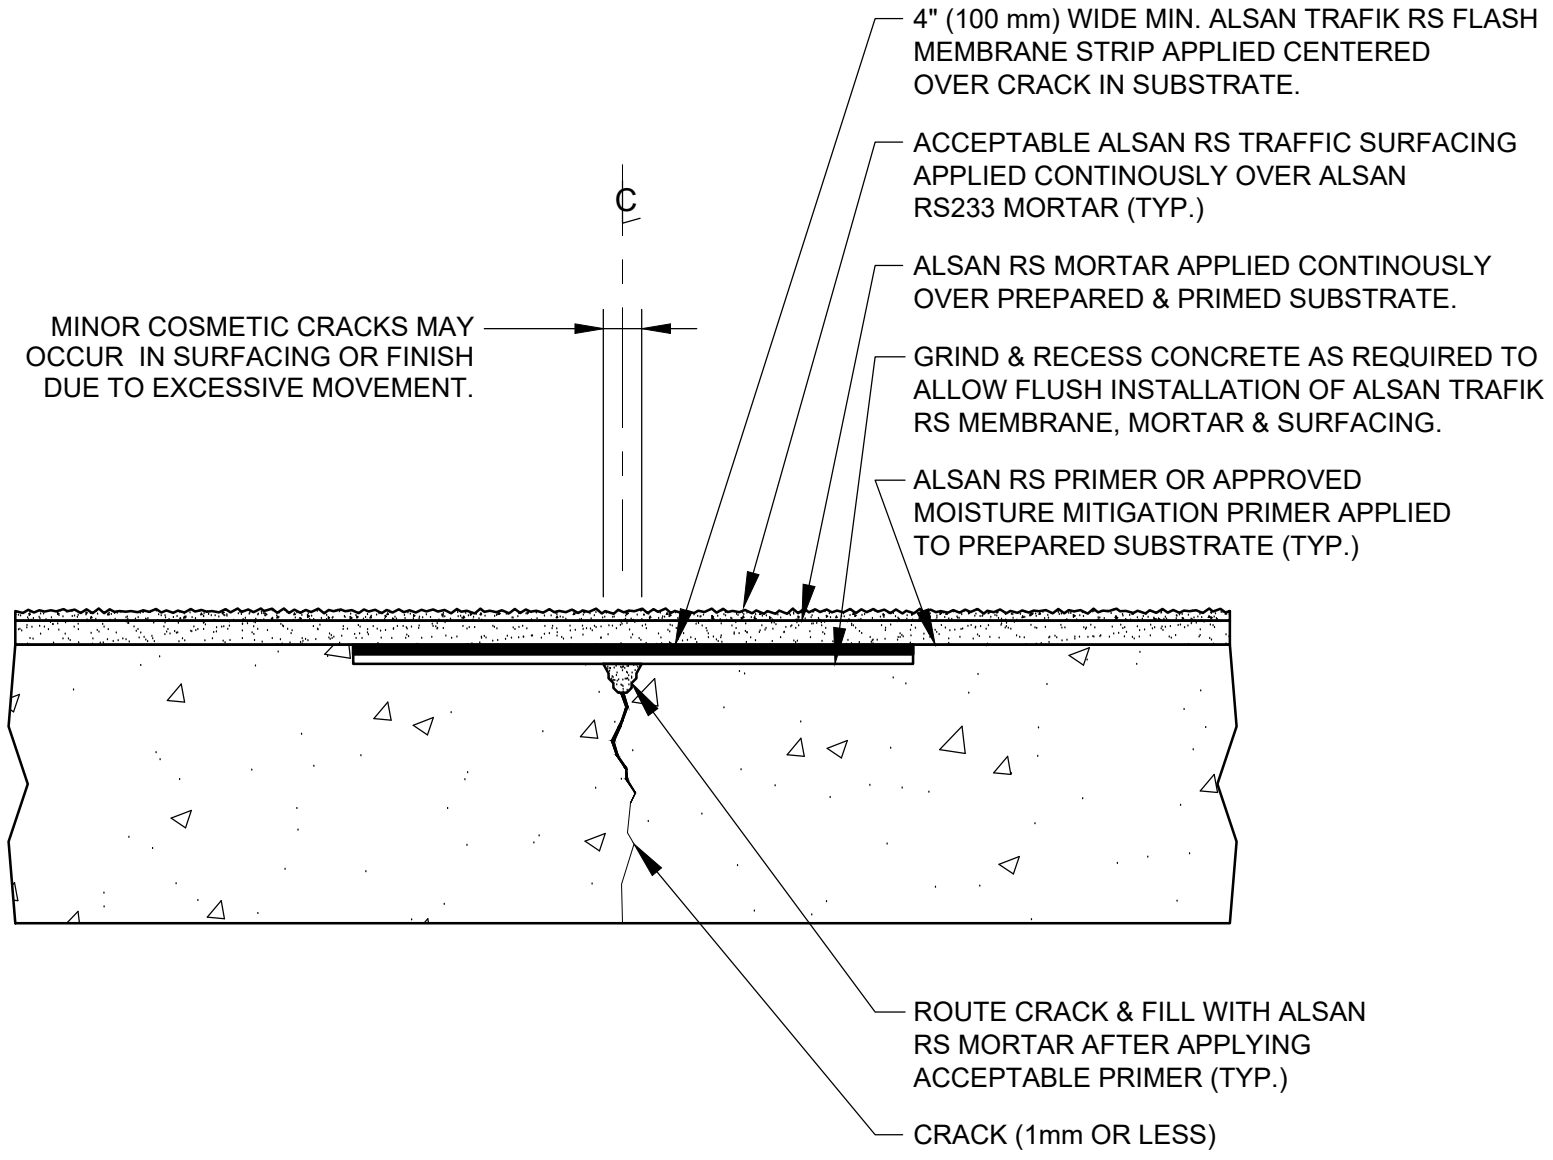

SOPREMA DETAIL DRAWINGS: REFER TO SOPREMA AND OTHER RELATED PUBLISHED DOCUMENTATION, PRODUCT DATA SHEETS (PDS) AND SAFETY DATA SHEETS (SDS) FOR ADDITIONAL INFORMATION. ALL DETAIL DRAWINGS AND RELATED INSTALLATION GUIDELINES ARE PROVIDED BY SOPREMA FOR THE SOLE PURPOSE OF ISSUING A SOPREMA WARRANTY. ACCORDINGLY, THE DETAIL DRAWINGS ARE NOT OFFERED, AND SHOULD NOT BE CONSIDERED, AS A SUBSTITUTE FOR PROFESSIONAL DESIGN SERVICES.

 US CORPORATE ADDRESS 310 QUADRAL DRIVE WADSWORTH, OHIO 44281 www.soprema.us Tel: 330.334.0066	PROJECT: <b>ALSAN TRAFIK RS PARTIALLY REINFORCED WATERPROOFING &amp; SURFACING MOVING CRACK (1mm OR LESS)</b>		DRAWN BY: SOPREMA TECHNICAL SUPPORT, DWALDRON
	TITLE: <b>ALSAN TRAFIK RS PARTIALLY REINFORCED WATERPROOFING &amp; SURFACING MOVING CRACK (1mm OR LESS)</b>	NO.: REVISION:	DATE: DATE: 1-15-2022
SCALE: NTS		DRAWING NUMBER: <b>US.RTN.08.J01B</b>	DATE:

USAGE OF THIS DETAIL IS GOVERNED BY THE TERMS OF SERVICE FOR SOPREMA DETAILS. PLEASE CONSULT THESE TERMS OF SERVICE PRIOR TO UTILIZING THIS DRAWING.