

NOTE:

1. SIZE WIDTH OF DE-BONDING TAPE TO PROVIDE UN-ADHERED AREA MINIMUM 5 TIMES LARGER THAN THE MAXIMUM ANTICIPATED EXPANSION. MEMBRANE COVER STRIP MUST EXTEND PAST DE-BONDING AS INDICATED BELOW (TYP.)
2. THIS DETAIL SHOULD BE USED FOR CRACKS HAVING 1 TO 3mm MOVEMENT ONLY. CRACKS WITH MOVEMENT GREATER THAN 3mm MUST BE TREATED AS AN EXPANSION JOINT.

DE-BONDING TAPE SIZED TO ACCOMMODATE MOVEMENT & CENTERED ON CRACK.

2-PLY STEPPED ALSAN TRAFIK RS 730 FLASH MEMBRANE CONTINUOUS CENTERED OVER DE-BONDING TAPE & CRACK IN SUBSTRATE.

ACCEPTABLE ALSAN TRAFIK RS SURFACING STOPPED BOTH SIDES OF JOINT AS SHOWN (TYP.)

ALSAN TRAFIK RS 733 SELF-LEVELING MORTAR OVER PREPARED & PRIMED SUBSTRATE.

GRIND & RECESS CONCRETE AS REQUIRED TO ALLOW FLUSH INSTALLATION OF ALSAN TRAFIK RS MEMBRANE, MORTAR & SURFACING.


ALSAN RS PRIMER OR APPROVED MOISTURE MITIGATION PRIMER APPLIED TO PREPARED SUBSTRATE (TYP.)

ROUTE CRACK & FILL W/ ALSAN TRAFIK RS 733 SELF-LEVELING MORTAR AFTER APPLYING PRIMER (TYP.)

MOVING CRACK (1 TO 3mm MOVEMENT)

DO NOT APPLY ALSAN TRAFIK RS SURFACING OVER BOND BREAKER. COSMETIC CRACKS MAY OCCUR IN FINISH LAYER DUE TO MOVEMENT.

HOLD ALSAN TRAFIK RS SURFACING BACK 1/2" (13mm) MINIMUM FROM EDGE OF DE-BONDING TAPE (TYP.)

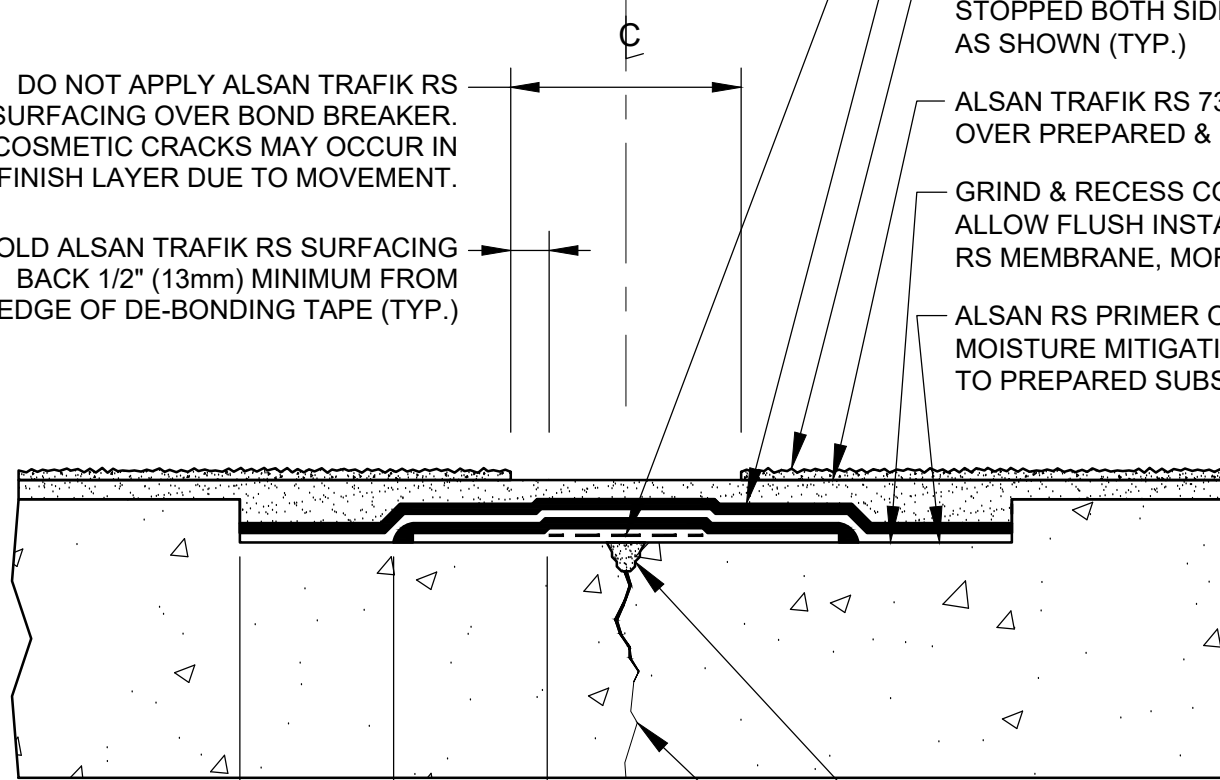

2" (50 mm)
MINIMUM

2" (50 mm)
MINIMUM

SOPREMA DETAIL DRAWINGS: REFER TO SOPREMA AND OTHER RELATED PUBLISHED DOCUMENTATION, PRODUCT DATA SHEETS (PDS) AND SAFETY DATA SHEETS (SDS) FOR ADDITIONAL INFORMATION. ALL DETAIL DRAWINGS AND RELATED INSTALLATION GUIDELINES ARE PROVIDED BY SOPREMA FOR THE SOLE PURPOSE OF ISSUING A SOPREMA WARRANTY. ACCORDINGLY, THE DETAIL DRAWINGS ARE NOT OFFERED, AND SHOULD NOT BE CONSIDERED, AS A SUBSTITUTE FOR PROFESSIONAL DESIGN SERVICES.

PROJECT:

DRAWN BY: SOPREMA TECHNICAL SUPPORT, DWALDRON

NO.:

REVISION:

DATE:

TITLE:

**ALSAN TRAFIK RS PARTIALLY REINFORCED
WATERPROOFING & SURFACING
MOVING CRACK (1 to 3 mm)**

DATE: 1-15-2024

DRAWING NUMBER:

US.RTN.08.J01C

SCALE: NTS



US CORPORATE ADDRESS
310 QUADRAL DRIVE
WADSWORTH, OHIO 44281
www.soprema.us
Tel: 330.334.0066

USAGE OF THIS DETAIL IS GOVERNED BY THE TERMS OF SERVICE FOR SOPREMA DETAILS. PLEASE CONSULT THESE TERMS OF SERVICE PRIOR TO UTILIZING THIS DRAWING.