


**NOTE:**

1. SIZE WIDTH OF DE-BONDING TAPE TO PROVIDE UN-ADHERED AREA MINIMUM 5 TIMES LARGER THAN THE MAXIMUM ANTICIPATED EXPANSION. MEMBRANE COVER STRIP MUST EXTEND PAST DE-BONDING AS INDICATED BELOW (TYP.)
2. DO NOT APPLY ALSAN RS PRIMER AT VERTICAL SURFACES OF PREPARED RECESS.
3. JOINT FLASHING SHOULD BE INSTALLED DURING MEDIAN TEMPERATURES.

DO NOT APPLY ALSAN TRAFIK RS SURFACING OR FINISH OVER EXPANSION GAP (TYP.)

HOLD BACK SURFACING MIN. 1/2" (13mm) BOTH SIDES @ JOINT.

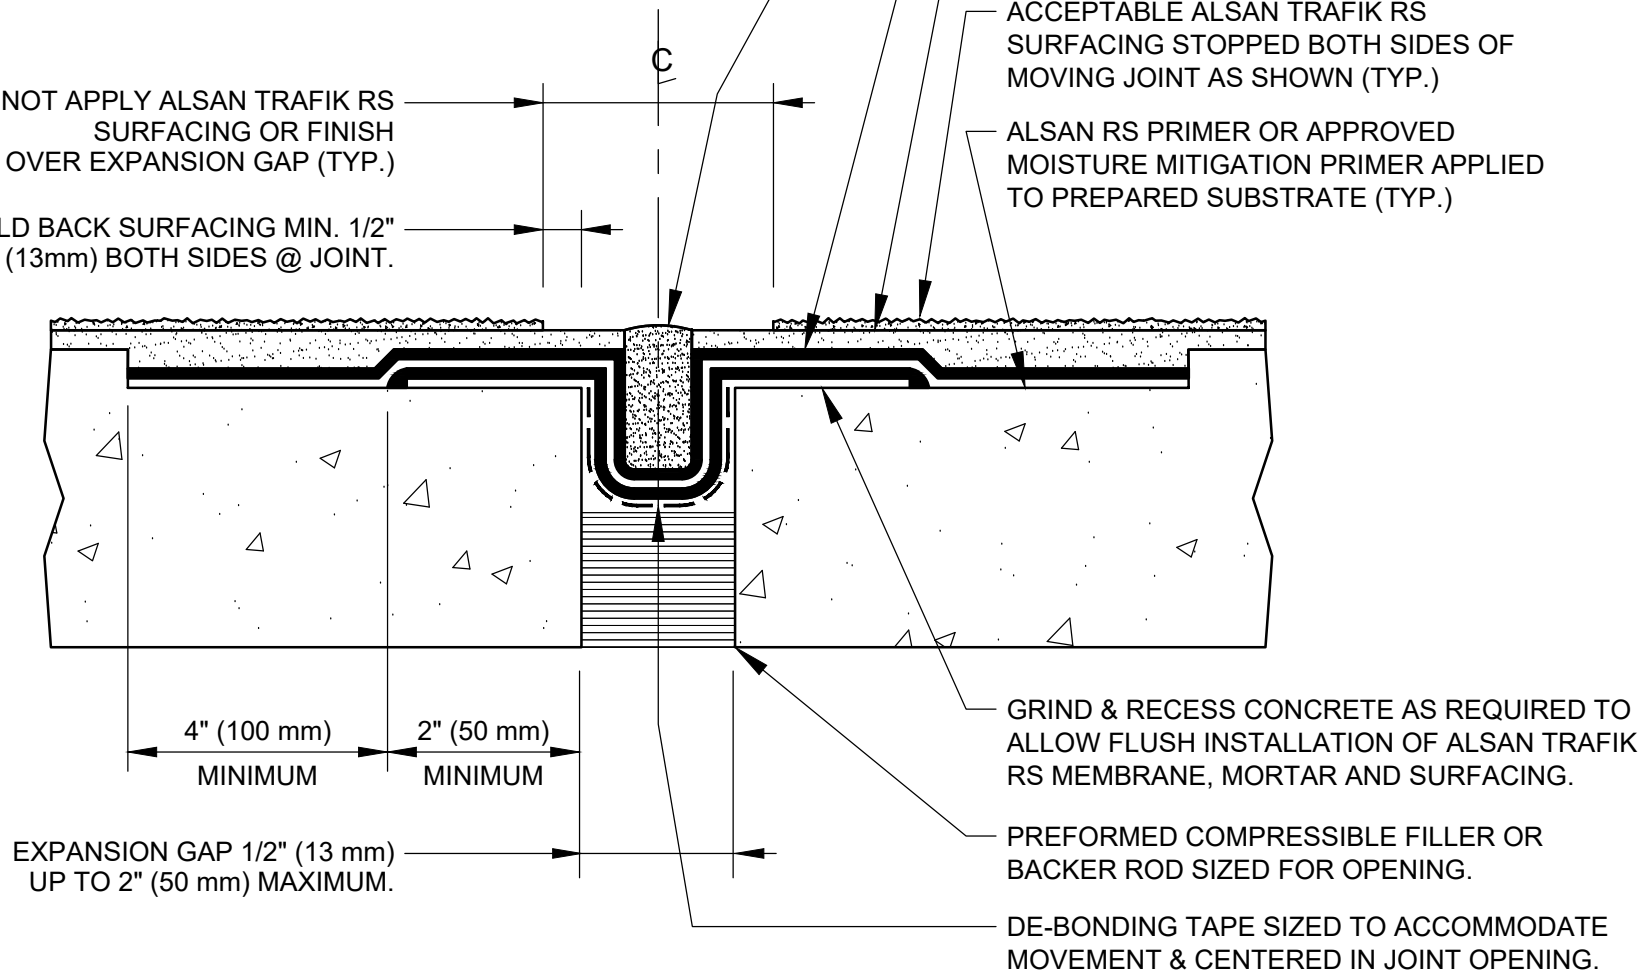

SOPREMA DETAIL DRAWINGS: REFER TO SOPREMA AND OTHER RELATED PUBLISHED DOCUMENTATION, PRODUCT DATA SHEETS (PDS) AND SAFETY DATA SHEETS (SDS) FOR ADDITIONAL INFORMATION. ALL DETAIL DRAWINGS AND RELATED INSTALLATION GUIDELINES ARE PROVIDED BY SOPREMA FOR THE SOLE PURPOSE OF ISSUING A SOPREMA WARRANTY. ACCORDINGLY, THE DETAIL DRAWINGS ARE NOT OFFERED, AND SHOULD NOT BE CONSIDERED, AS A SUBSTITUTE FOR PROFESSIONAL DESIGN SERVICES.

DRAWN BY: SOPREMA TECHNICAL SUPPORT, DWALDRON		NO.:		REVISION:		DATE:	
PROJECT:		TITLE:		DRAWING NUMBER:		US.RTN.08.J01F	
ALSN TRAFIK RS PARTIALLY REINFORCED WATERPROOFING & SURFACING EXPANSION JOINT (1/2" to 2" MAX. WIDTH)		DATE: 1-15-2024		SCALE: NTS			
SOPREMA® US CORPORATE ADDRESS 310 QUADRAL DRIVE WADSWORTH, OHIO 44281 www.soprema.us Tel: 330.334.0066							

USAGE OF THIS DETAIL IS GOVERNED BY THE TERMS OF SERVICE FOR SOPREMA DETAILS. PLEASE CONSULT THESE TERMS OF SERVICE PRIOR TO UTILIZING THIS DRAWING.