


NOTE:
THIS DETAIL MUST BE USED FOR ALL CONDITIONS WHERE LATERAL JOINT MOVEMENT IS EXPECTED, ANTICIPATED AND/OR OTHERWISE REQUIRED.

8" (200 mm) MINIMUM

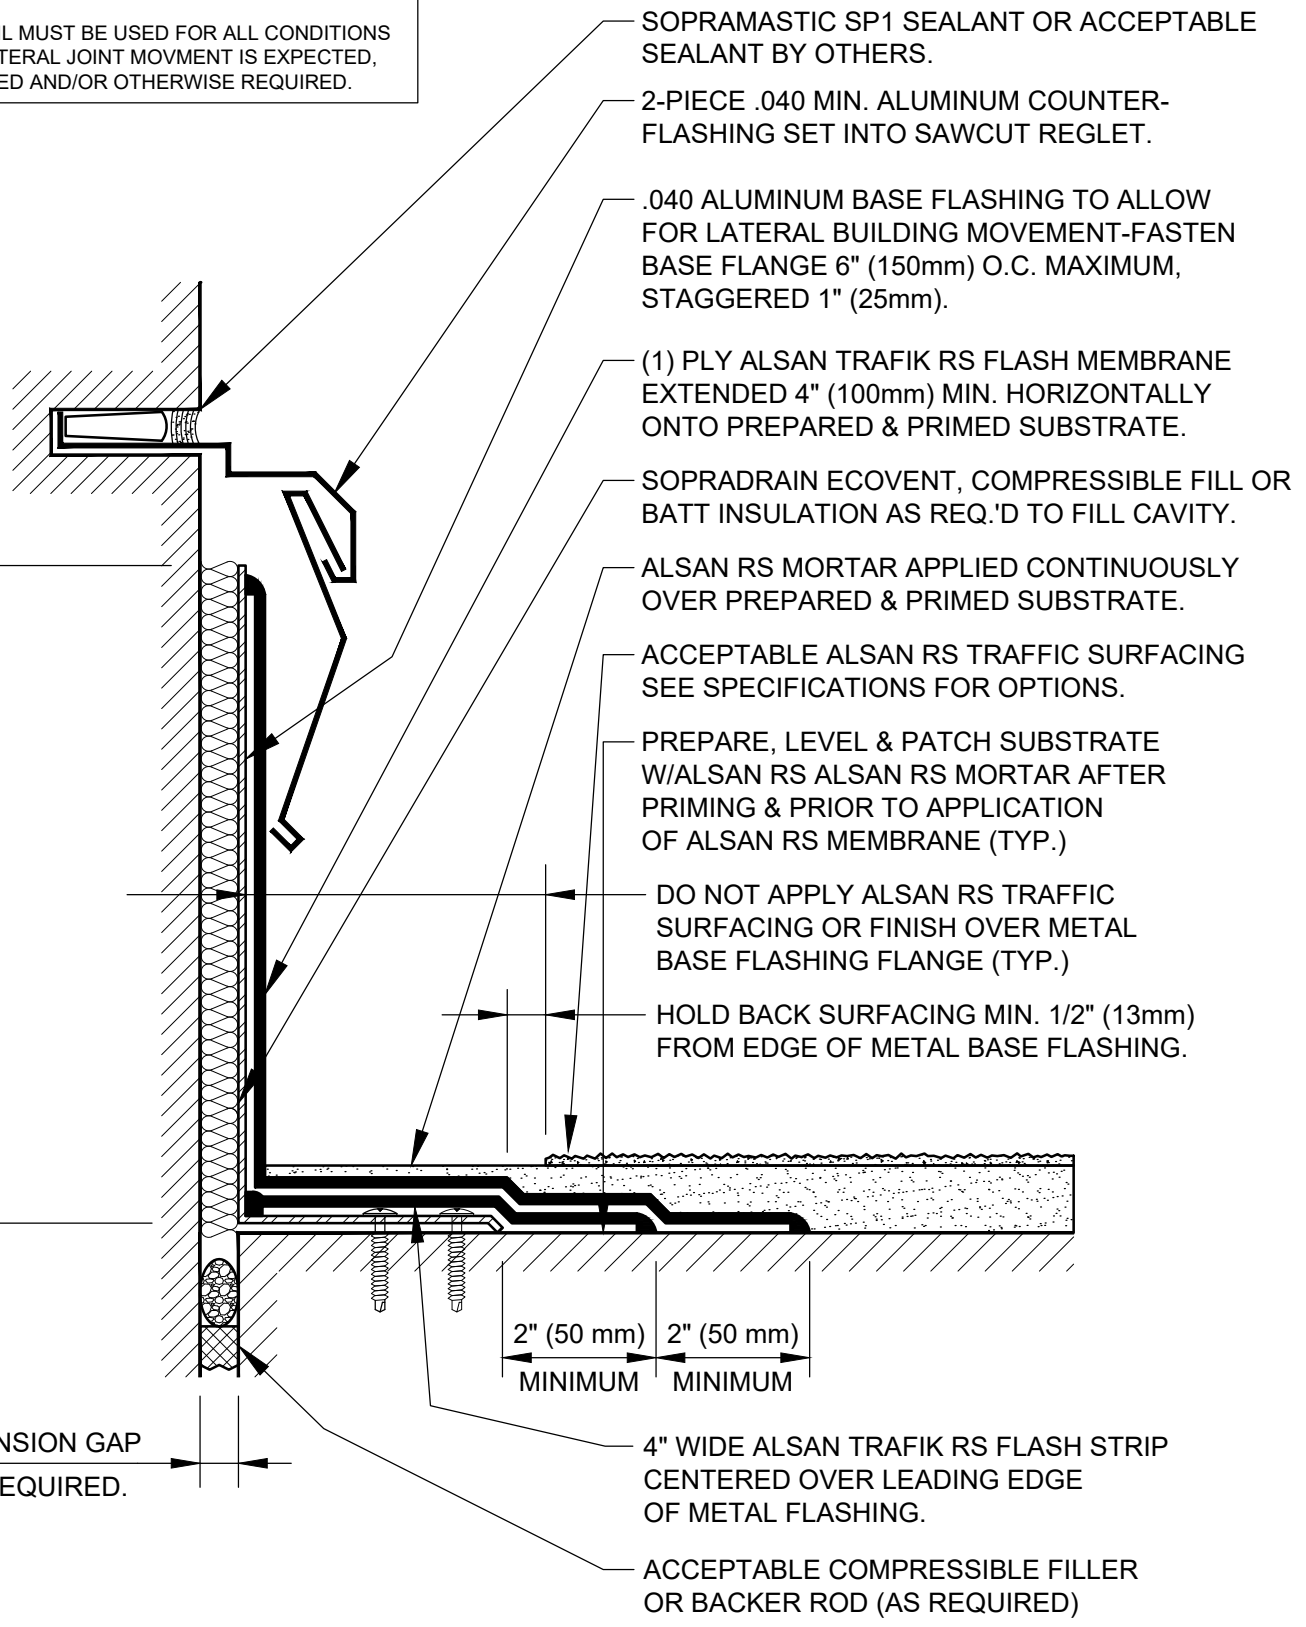


- SOPRAMASTIC SP1 SEALANT OR ACCEPTABLE SEALANT BY OTHERS.
- 2-PIECE .040 MIN. ALUMINUM COUNTER-FLASHING SET INTO SAWCUT REGLET.
- .040 ALUMINUM BASE FLASHING TO ALLOW FOR LATERAL BUILDING MOVEMENT-FASTEN BASE FLANGE 6" (150mm) O.C. MAXIMUM, STAGGERED 1" (25mm).
- (1) PLY ALSAN TRAFIK RS FLASH MEMBRANE EXTENDED 4" (100mm) MIN. HORIZONTALLY ONTO PREPARED & PRIMED SUBSTRATE.
- SOPRADRAIN ECOVENT, COMPRESSIBLE FILL OR BATT INSULATION AS REQ.'D TO FILL CAVITY.
- ALSAN RS MORTAR APPLIED CONTINUOUSLY OVER PREPARED & PRIMED SUBSTRATE.
- ACCEPTABLE ALSAN RS TRAFFIC SURFACING SEE SPECIFICATIONS FOR OPTIONS.
- PREPARE, LEVEL & PATCH SUBSTRATE W/ALSAN RS ALSAN RS MORTAR AFTER PRIMING & PRIOR TO APPLICATION OF ALSAN RS MEMBRANE (TYP.)
- DO NOT APPLY ALSAN RS TRAFFIC SURFACING OR FINISH OVER METAL BASE FLASHING FLANGE (TYP.)
- HOLD BACK SURFACING MIN. 1/2" (13mm) FROM EDGE OF METAL BASE FLASHING.
- 4" WIDE ALSAN TRAFIK RS FLASH STRIP CENTERED OVER LEADING EDGE OF METAL FLASHING.
- ACCEPTABLE COMPRESSIBLE FILLER OR BACKER ROD (AS REQUIRED)

2" (50 mm) MINIMUM 2" (50 mm) MINIMUM

EXPANSION GAP AS REQUIRED.

SOPREMA DETAIL DRAWINGS: REFER TO SOPREMA AND OTHER RELATED PUBLISHED DOCUMENTATION, PRODUCT DATA SHEETS (PDS) AND SAFETY DATA SHEETS (SDS) FOR ADDITIONAL INFORMATION. ALL DETAIL DRAWINGS AND RELATED INSTALLATION GUIDELINES ARE PROVIDED BY SOPREMA FOR THE SOLE PURPOSE OF ISSUING A SOPREMA WARRANTY. ACCORDINGLY, THE DETAIL DRAWINGS ARE NOT OFFERED, AND SHOULD NOT BE CONSIDERED, AS A SUBSTITUTE FOR PROFESSIONAL DESIGN SERVICES.

 <p>US CORPORATE ADDRESS 310 QUADRAL DRIVE WADSWORTH, OHIO 44281 www.soprema.us Tel: 330.334.0066</p>	PROJECT:	DRAWN BY: SOPREMA TECHNICAL SUPPORT, DWALDRON		
	TITLE:	NO.:	REVISION:	DATE:
	ALSAN TRAFIK RS PARTIALLY REINFORCED WATERPROOFING & SURFACING LATERAL EXPANSION JOINT	DATE: 1-15-2022	DRAWING NUMBER:	
		SCALE: NTS	US.RTN.08.J02J	

USAGE OF THIS DETAIL IS GOVERNED BY THE TERMS OF SERVICE FOR SOPREMA DETAILS. PLEASE CONSULT THESE TERMS OF SERVICE PRIOR TO UTILIZING THIS DRAWING.