



NOTE:
 THIS DETAIL SHOULD BE USED FOR MINOR
 CRACKS 1mm OR LESS IN WIDTH. MOVEMENT
 MAY CAUSE MINOR COSMETIC CRACKS AND/OR
 CRAZING IN FINISH TOPCOAT OR SURFACING
 APPLIED OVER CRACK AREA.

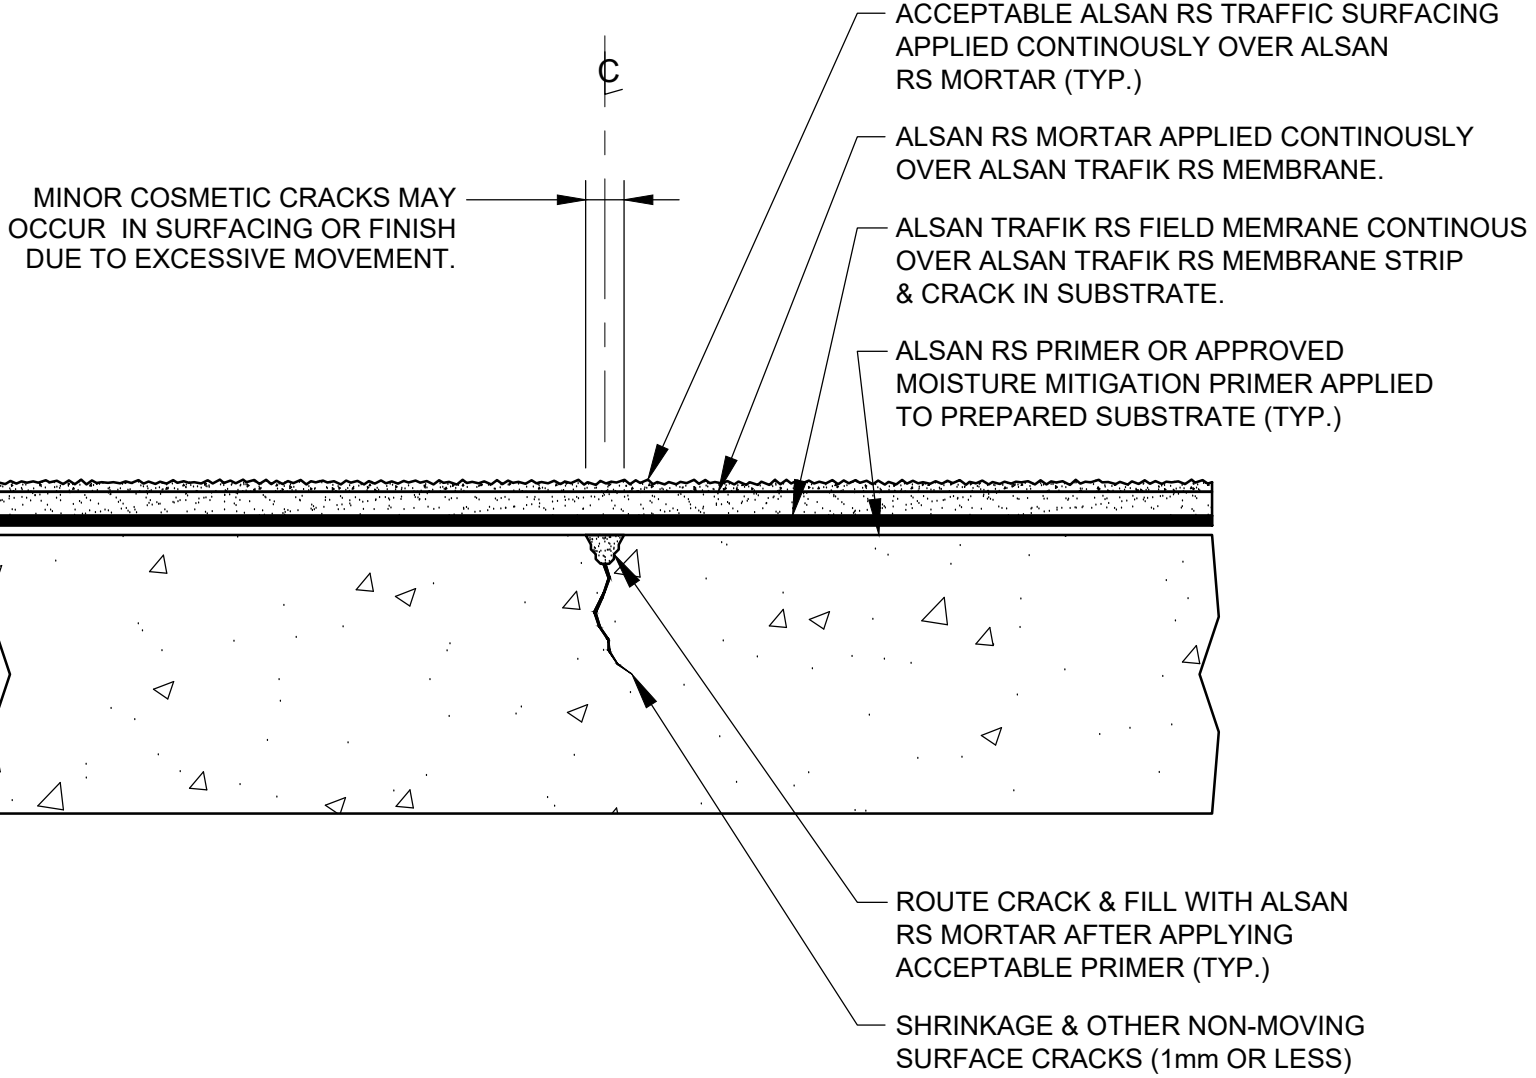

SOPREMA DETAIL DRAWINGS: REFER TO SOPREMA AND OTHER RELATED PUBLISHED DOCUMENTATION, PRODUCT DATA SHEETS (PDS), AND SAFETY DATA SHEETS (SDS) FOR ADDITIONAL INFORMATION. ALL DETAIL DRAWINGS AND RELATED INSTALLATION GUIDELINES ARE PROVIDED BY SOPREMA FOR THE SOLE PURPOSE OF ISSUING A SOPREMA WARRANTY. ACCORDINGLY, THE DETAIL DRAWINGS ARE NOT OFFERED, AND SHOULD NOT BE CONSIDERED, AS A SUBSTITUTE FOR PROFESSIONAL DESIGN SERVICES.

 US CORPORATE ADDRESS 310 QUADRAL DRIVE WADSWORTH, OHIO 44281 www.soprema.us Tel: 330.334.0066	PROJECT: ALSAN TRAFIK RS FULLY REINFORCED WATERPROOFING & SURFACING NON-MOVING CRACK REPAIR	DRAWN BY: SOPREMA TECHNICAL SUPPORT, DWALDRON NO.: REVISION: DATE:
	TITLE: ALSAN TRAFIK RS FULLY REINFORCED WATERPROOFING & SURFACING NON-MOVING CRACK REPAIR	DATE: 1-15-2022 SCALE: NTS

USAGE OF THIS DETAIL IS GOVERNED BY THE TERMS OF SERVICE FOR SOPREMA DETAILS. PLEASE CONSULT THESE TERMS OF SERVICE PRIOR TO UTILIZING THIS DRAWING.