

NOTE:

1. SIZE WIDTH OF DE-BONDING TAPE TO PROVIDE UN-ADHERED AREA MINIMUM 5 TIMES LARGER THAN THE MAXIMUM ANTICIPATED EXPANSION. MEMBRANE COVER STRIP MUST EXTEND PAST DE-BONDING AS INDICATED BELOW (TYP.)
2. THIS DETAIL SHOULD BE USED FOR CRACKS HAVING 1 TO 3mm MOVEMENT ONLY. CRACKS WITH MOVEMENT GREATER THAN 3mm MUST BE TREATED AS AN EXPANSION JOINT.

DE-BONDING TAPE SIZED TO ACCOMMODATE MOVEMENT & CENTERED ON CRACK.

6' (150 mm) WIDE MIN. ALSAN TRAFIK RS FLASH MEMBRANE APPLIED OVER DE-BONDING TAPE & CENTERED ON CRACK.

ACCEPTABLE ALSAN RS TRAFFIC SURFACING STOPPED SIDES OF MOVING JOINT OVER ALSAN RS MORTAR AS SHOWN (TYP.)

ALSAN RS MORTAR APPLIED CONTINUOUSLY OVER ALSAN TRAFIK RS MEMBRANE.


ALSAN TRAFIK RS MEMBRANE FIELD

GRIND & RECESS CONCRETE AS REQUIRED TO ALLOW FLUSH INSTALLATION OF ALSAN TRAFIK RS MEMBRANE, MORTAR & SURFACING.

ALSAN RS PRIMER OR APPROVED MOISTURE MITIGATION PRIMER APPLIED TO PREPARED SUBSTRATE (TYP.)

DO NOT APPLY ALSAN RS TRAFFIC SURFACING OVER BOND BREAKER. COSMETIC CRACKS MAY OCCUR IN FINISH LAYER DUE TO MOVEMENT.

HOLD LINE OF ALSAN RS SURFACING BACK 1/2" (13mm) MINIMUM FROM EDGE OF DE-BONDING TAPE (TYP.)

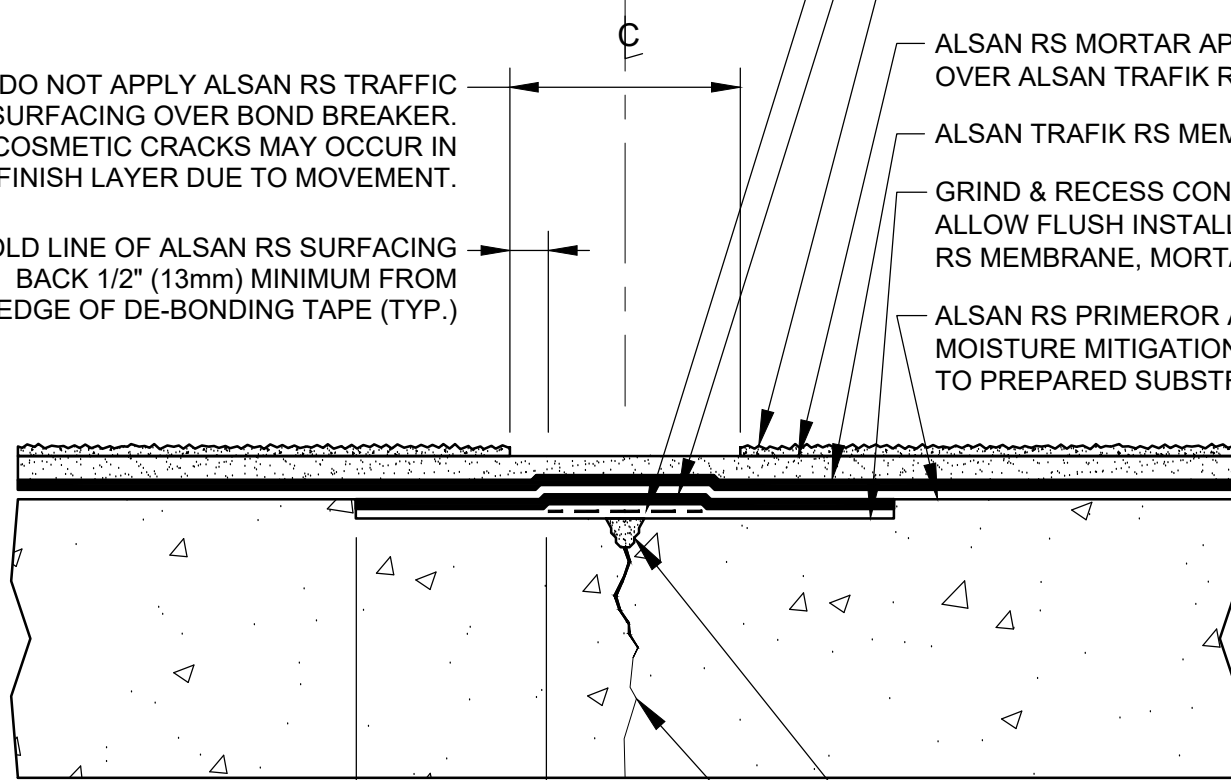


2" (50 mm)
MINIMUM

ROUTE CRACK & FILL WITH ALSAN RS MORTAR AFTER APPLYING ACCEPTABLE PRIMER (TYP.)

MOVING CRACK (1 TO 3mm MOVEMENT)

SOPREMA DETAIL DRAWINGS: REFER TO SOPREMA AND OTHER RELATED PUBLISHED DOCUMENTATION, PRODUCT DATA SHEETS (PDS) AND SAFETY DATA SHEETS (SDS) FOR ADDITIONAL INFORMATION. ALL DETAIL DRAWINGS AND RELATED INSTALLATION GUIDELINES ARE PROVIDED BY SOPREMA FOR THE SOLE PURPOSE OF ISSUING A SOPREMA WARRANTY. ACCORDINGLY, THE DETAIL DRAWINGS ARE NOT OFFERED, AND SHOULD NOT BE CONSIDERED, AS A SUBSTITUTE FOR PROFESSIONAL DESIGN SERVICES.

DRAWN BY: SOPREMA TECHNICAL SUPPORT, DWALDRON		DATE:	
NO.:	REVISION:		
DATE: 1-15-2022		DRAWING NUMBER:	
SCALE: NTS		US.RTR.08.J01C	
PROJECT:		TITLE:	
ALSAN TRAFIK RS FULLY REINFORCED WATERPROOFING & SURFACING MOVING CRACK (1 to 3 mm)			
 <p>US CORPORATE ADDRESS 310 QUADRAL DRIVE WADSWORTH, OHIO 44281 www.soprema.us Tel: 330.334.0066</p>			

USAGE OF THIS DETAIL IS GOVERNED BY THE TERMS OF SERVICE FOR SOPREMA DETAILS. PLEASE CONSULT THESE TERMS OF SERVICE PRIOR TO UTILIZING THIS DRAWING.