


**NOTE:**

1. SIZE WIDTH OF DE-BONDING TAPE TO PROVIDE UN-ADHERED AREA MINIMUM 5 TIMES LARGER THAN THE MAXIMUM ANTICIPATED EXPANSION. MEMBRANE COVER STRIP MUST EXTEND PAST DE-BONDING AS INDICATED BELOW (TYP.)
2. THIS DETAIL SHOULD BE USED FOR JOINTS HAVING 1 TO 3mm MOVEMENT ONLY. JOINTS WITH MOVEMENT GREATER THAN 3mm MUST BE TREATED AS AN EXPANSION JOINT.

DO NOT APPLY ALSAN RS TRAFFIC SURFACING OVER BOND BREAKER. COSMETIC CRACKS MAY OCCUR IN FINISH LAYER DUE TO MOVEMENT.

HOLD LINE OF ALSAN RS SURFACING BACK 1/2" (13mm) MINIMUM FROM EDGE OF DE-BONDING TAPE (TYP.)

2" (50 mm)  
MINIMUM

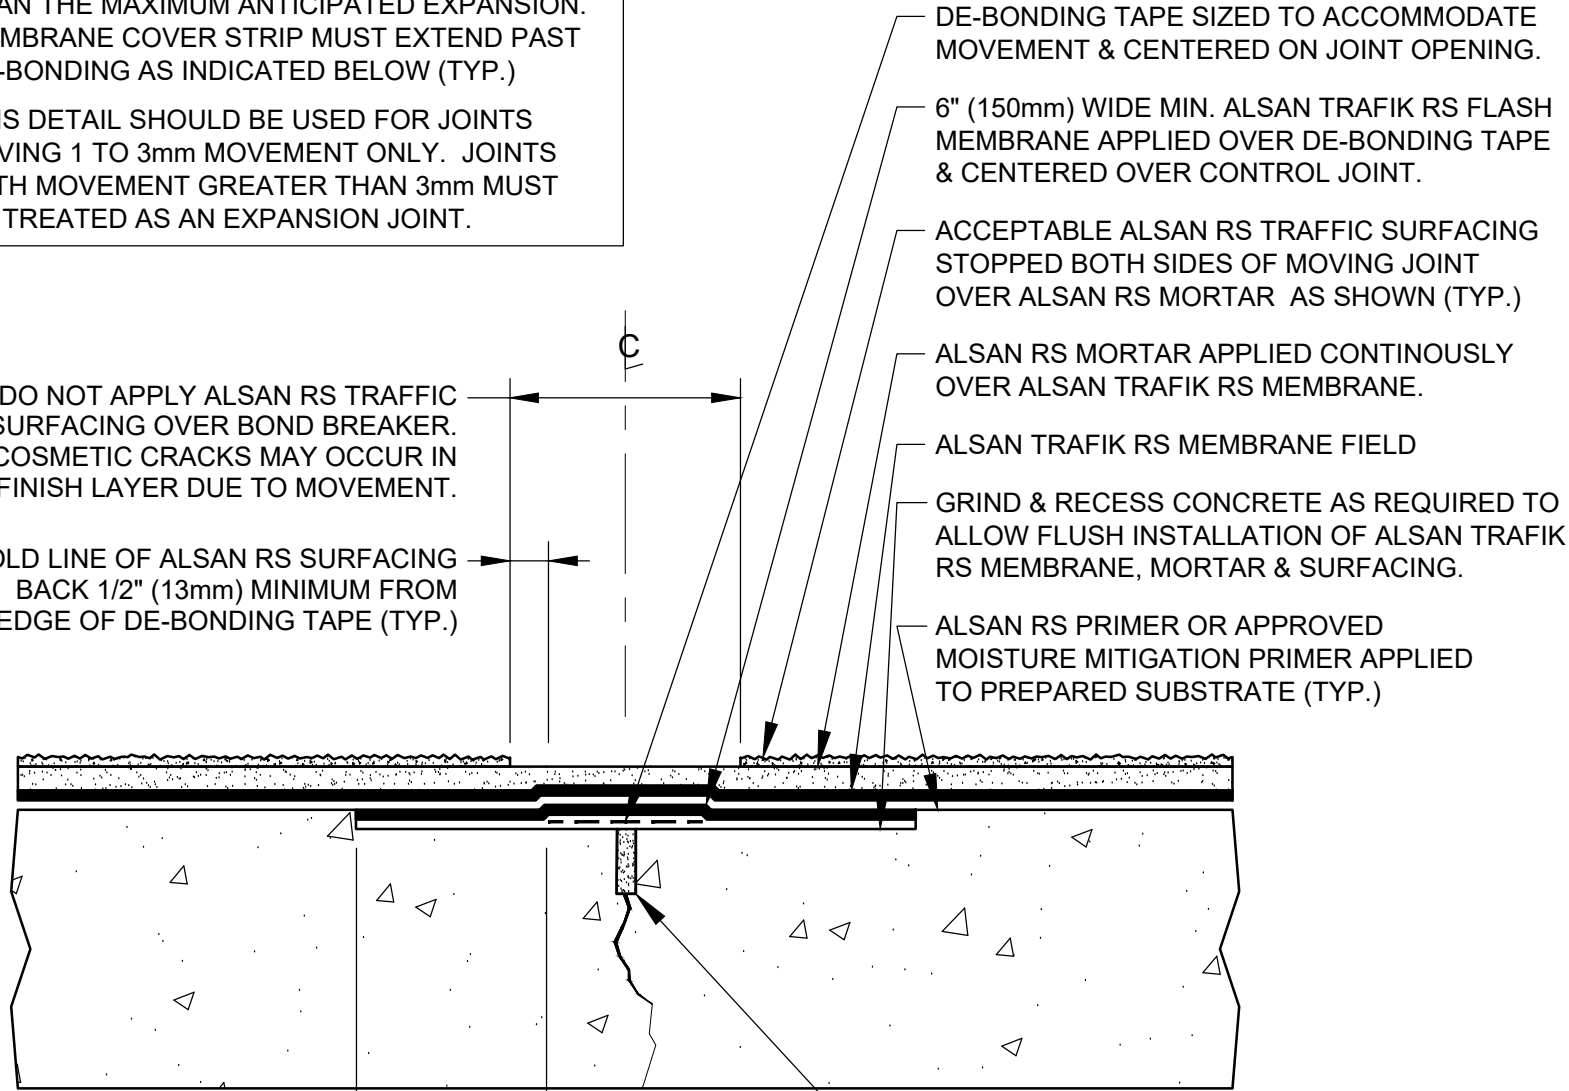

DE-BONDING TAPE SIZED TO ACCOMMODATE MOVEMENT & CENTERED ON JOINT OPENING.

6" (150mm) WIDE MIN. ALSAN TRAFIK RS FLASH MEMBRANE APPLIED OVER DE-BONDING TAPE & CENTERED OVER CONTROL JOINT.

ACCEPTABLE ALSAN RS TRAFFIC SURFACING STOPPED BOTH SIDES OF MOVING JOINT OVER ALSAN RS MORTAR AS SHOWN (TYP.)

ALSAN RS MORTAR APPLIED CONTINUOUSLY OVER ALSAN TRAFIK RS MEMBRANE.


ALSAN TRAFIK RS MEMBRANE FIELD

GRIND & RECESS CONCRETE AS REQUIRED TO ALLOW FLUSH INSTALLATION OF ALSAN TRAFIK RS MEMBRANE, MORTAR & SURFACING.

ALSAN RS PRIMER OR APPROVED MOISTURE MITIGATION PRIMER APPLIED TO PREPARED SUBSTRATE (TYP.)

FILL VOID @ CONTROL JOINT W/ ALSAN RS MORTAR AFTER APPLYING ACCEPTABLE PRIMER (TYP.)

SOPREMA DETAIL DRAWINGS: REFER TO SOPREMA AND OTHER RELATED PUBLISHED DOCUMENTATION, PRODUCT DATA SHEETS (PDS) AND SAFETY DATA SHEETS (SDS) FOR ADDITIONAL INFORMATION. ALL DETAIL DRAWINGS AND RELATED INSTALLATION GUIDELINES ARE PROVIDED BY SOPREMA FOR THE SOLE PURPOSE OF ISSUING A SOPREMA WARRANTY. ACCORDINGLY, THE DETAIL DRAWINGS ARE NOT OFFERED, AND SHOULD NOT BE CONSIDERED, AS A SUBSTITUTE FOR PROFESSIONAL DESIGN SERVICES.

DRAWN BY: SOPREMA TECHNICAL SUPPORT, DWALDRON		DATE:	
NO.:	REVISION:		
DATE: 1-15-2022		DRAWING NUMBER:	
SCALE: NTS		<b>US.RTR.08.J01D</b>	
PROJECT:		TITLE:	
		<b>ALSAN TRAFIK RS FULLY REINFORCED WATERPROOFING &amp; SURFACING CONTROL JOINT FLASHING</b>	
 <p>US CORPORATE ADDRESS 310 QUADRAL DRIVE WADSWORTH, OHIO 44281 www.soprema.us Tel: 330.334.0066</p>			

USAGE OF THIS DETAIL IS GOVERNED BY THE TERMS OF SERVICE FOR SOPREMA DETAILS. PLEASE CONSULT THESE TERMS OF SERVICE PRIOR TO UTILIZING THIS DRAWING.