



SIZE WIDTH OF DE-BONDING TAPE TO PROVIDE UN-ADHERED AREA MINIMUM 5 TIMES LARGER THAN THE MAXIMUM ANTICIPATED EXPANSION. MEMBRANE COVER STRIP MUST EXTEND PAST DE-BONDING AS INDICATED BELOW (TYP.)

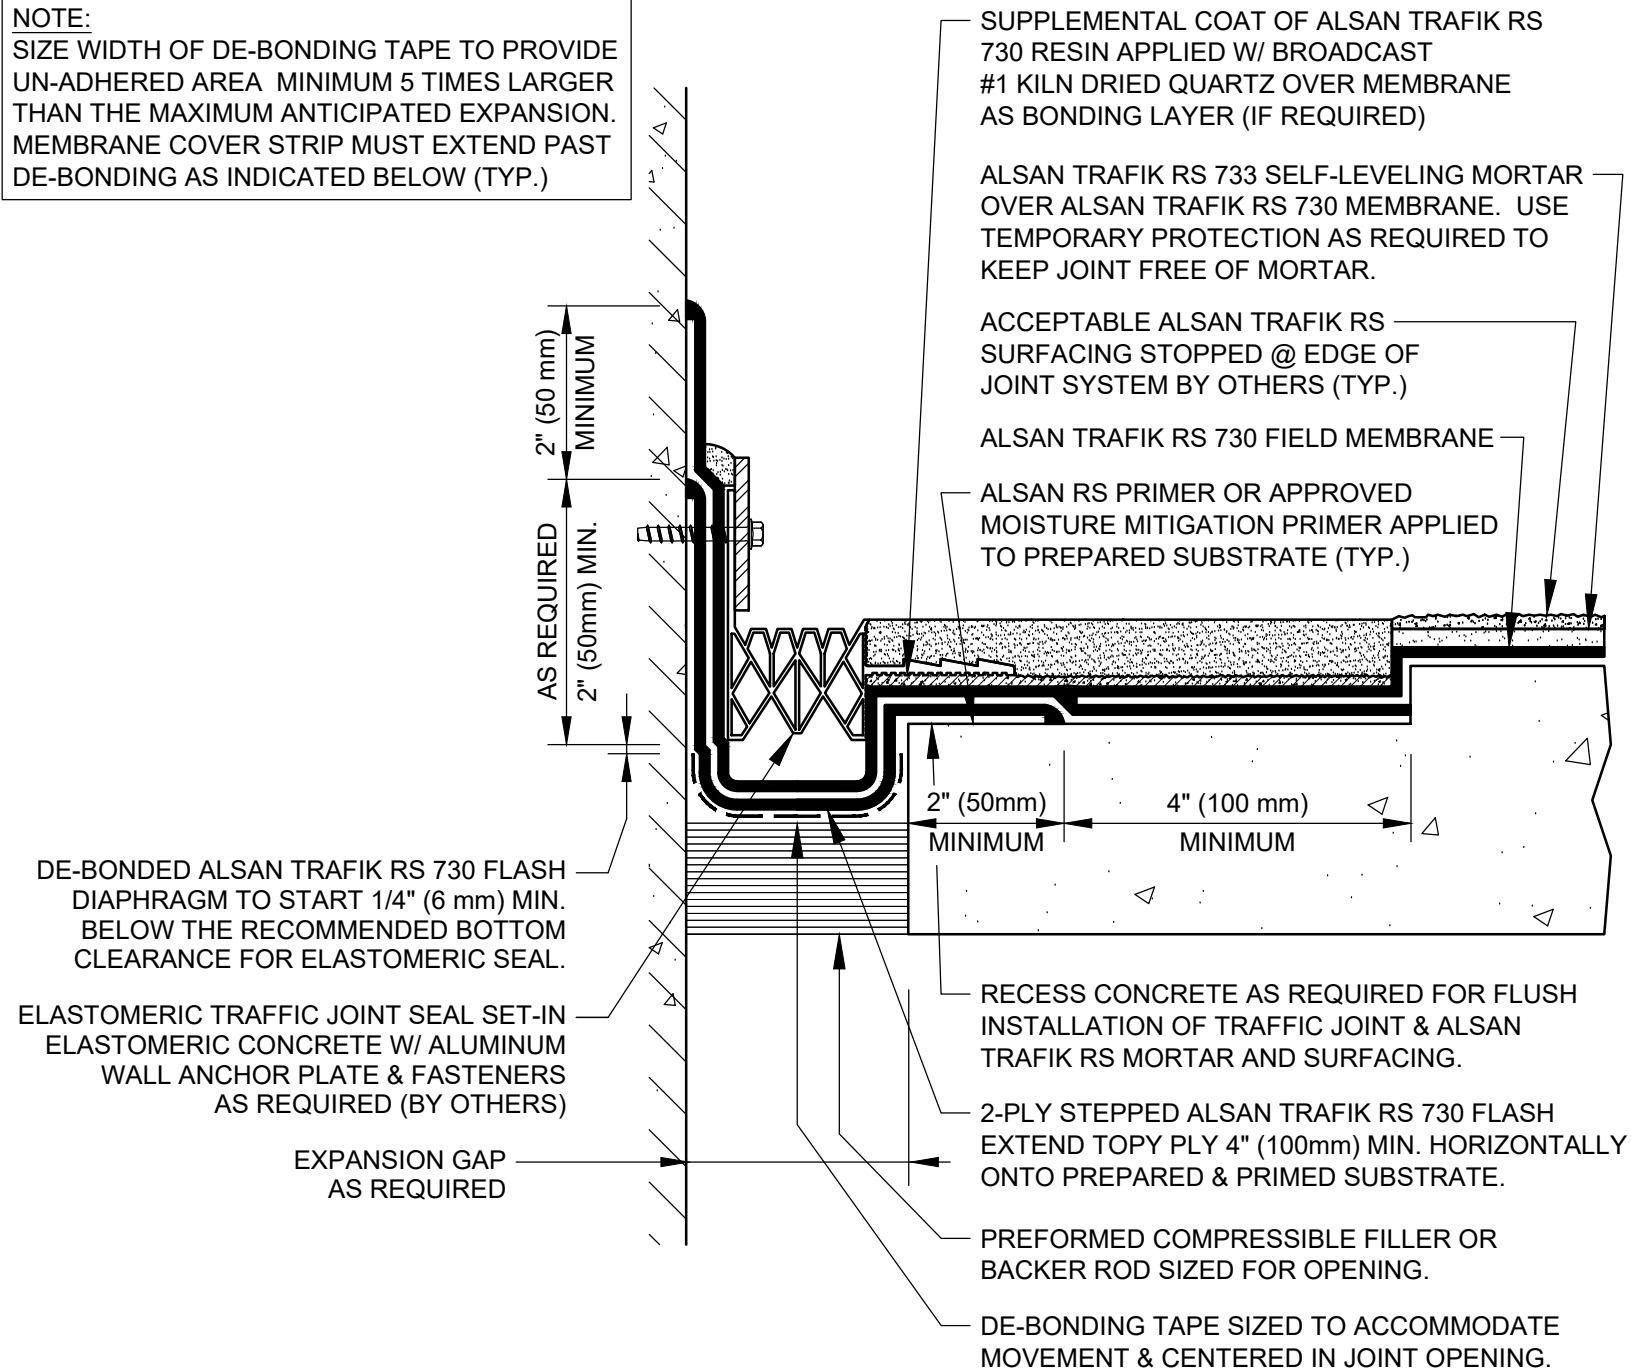

 SOPREMA® US CORPORATE ADDRESS 310 QUADRAL DRIVE WADSWORTH, OHIO 44281 www.soprema.us Tel: 330 334 0066	PROJECT:	DRAWN BY: SOPREMA TECHNICAL SUPPORT, DWALDRON				
	TITLE:	ALSAN TRAFIK RS FULLY REINFORCED WATERPROOFING & SURFACING WALL GLAND JOINT SEAL (BY OTHERS)		NO.:	REVISION:	DATE:
		DATE: 1-15-2024		DRAWING NUMBER:		
		SCALE: NTS		US.RTR.08.J02H		

**USAGE OF THIS DETAIL IS GOVERNED BY THE TERMS OF SERVICE FOR SOPREMA DETAILS.
PLEASE CONSULT THESE TERMS OF SERVICE PRIOR TO UTILIZING THIS DRAWING.**