


NOTE:
 SIZE WIDTH OF DE-BONDING TAPE TO PROVIDE UN-ADHERED AREA MINIMUM 5 TIMES LARGER THAN THE MAXIMUM ANTICIPATED EXPANSION. MEMBRANE COVER STRIP MUST EXTEND PAST DE-BONDING AS INDICATED BELOW (TYP.)

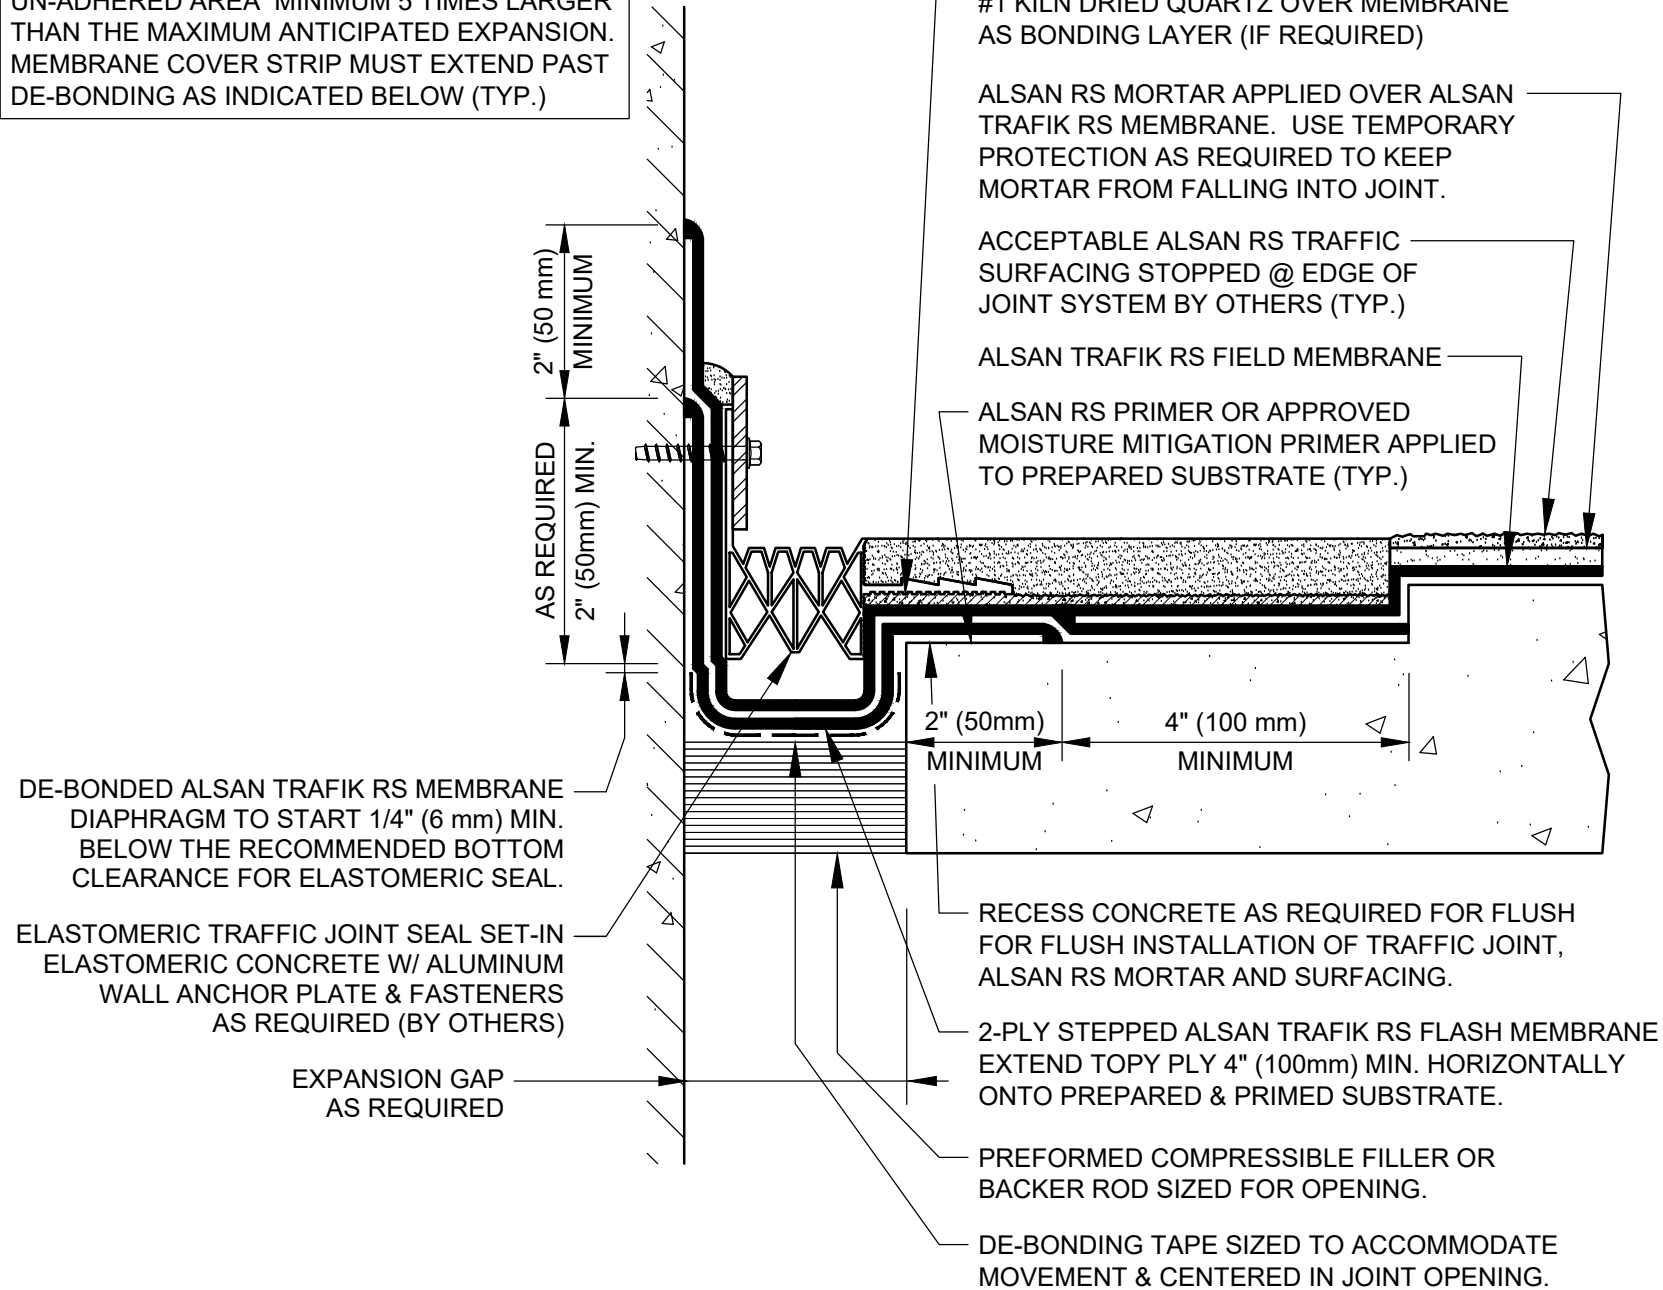

SUPPLEMENTAL COAT OF ALSAN TRAFIK RS FLASH RESIN APPLIED W/ BROADCAST #1 KILN DRIED QUARTZ OVER MEMBRANE AS BONDING LAYER (IF REQUIRED)

ALSAN RS MORTAR APPLIED OVER ALSAN TRAFIK RS MEMBRANE. USE TEMPORARY PROTECTION AS REQUIRED TO KEEP MORTAR FROM FALLING INTO JOINT.

ACCEPTABLE ALSAN RS TRAFFIC SURFACING STOPPED @ EDGE OF JOINT SYSTEM BY OTHERS (TYP.)

ALSAN TRAFIK RS FIELD MEMBRANE

ALSAN RS PRIMER OR APPROVED MOISTURE MITIGATION PRIMER APPLIED TO PREPARED SUBSTRATE (TYP.)

DE-BONDED ALSAN TRAFIK RS MEMBRANE DIAPHRAGM TO START 1/4" (6 mm) MIN. BELOW THE RECOMMENDED BOTTOM CLEARANCE FOR ELASTOMERIC SEAL.

ELASTOMERIC TRAFFIC JOINT SEAL SET-IN ELASTOMERIC CONCRETE W/ ALUMINUM WALL ANCHOR PLATE & FASTENERS AS REQUIRED (BY OTHERS)

EXPANSION GAP AS REQUIRED

RECESS CONCRETE AS REQUIRED FOR FLUSH FOR FLUSH INSTALLATION OF TRAFFIC JOINT, ALSAN RS MORTAR AND SURFACING.

2-PLY STEPPED ALSAN TRAFIK RS FLASH MEMBRANE EXTEND TOPPLY PLY 4" (100mm) MIN. HORIZONTALLY ONTO PREPARED & PRIMED SUBSTRATE.

PREFORMED COMPRESSIBLE FILLER OR BACKER ROD SIZED FOR OPENING.

DE-BONDING TAPE SIZED TO ACCOMMODATE MOVEMENT & CENTERED IN JOINT OPENING.

SOPREMA DETAIL DRAWINGS: REFER TO SOPREMA AND OTHER RELATED PUBLISHED DOCUMENTATION, PRODUCT DATA SHEETS (PDS), AND SAFETY DATA SHEETS (SDS) FOR ADDITIONAL INFORMATION. ALL DETAIL DRAWINGS AND RELATED INSTALLATION GUIDELINES ARE PROVIDED BY SOPREMA FOR THE SOLE PURPOSE OF ISSUING A SOPREMA WARRANTY. ACCORDINGLY, THE DETAIL DRAWINGS ARE NOT OFFERED, AND SHOULD NOT BE CONSIDERED, AS A SUBSTITUTE FOR PROFESSIONAL DESIGN SERVICES.

DRAWN BY: SOPREMA TECHNICAL SUPPORT, DWALDRON	
NO.:	REVISION:
DATE:	
DRAWING NUMBER: US.RTR.08.J02H	
DATE: 1-15-2022	SCALE: NTS

PROJECT:

TITLE:
ALSAN TRAFIK RS FULLY REINFORCED WATERPROOFING & SURFACING WALL GLAND JOINT SEAL (BY OTHERS)



US CORPORATE ADDRESS
 310 QUADRAL DRIVE
 WADSWORTH, OHIO 44281
 www.soprema.us
 Tel: 330.334.0066

USAGE OF THIS DETAIL IS GOVERNED BY THE TERMS OF SERVICE FOR SOPREMA DETAILS. PLEASE CONSULT THESE TERMS OF SERVICE PRIOR TO UTILIZING THIS DRAWING.