


**DRAWING MUST BE VIEWED IN ADOBE READER TO ENABLE CUSTOM LAYERING**

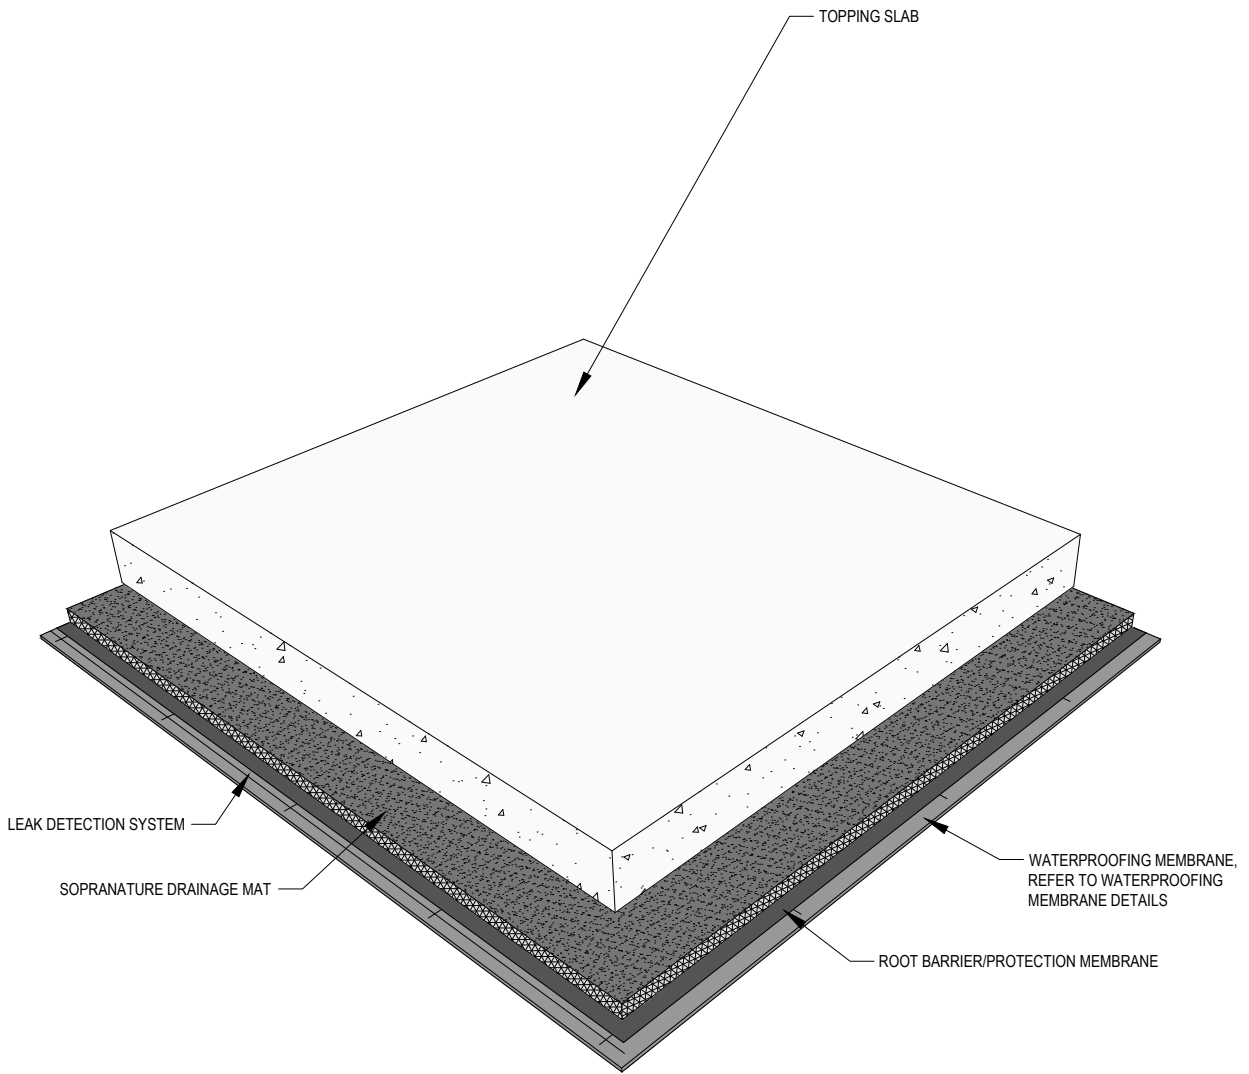

**NOTES:**

1. SOPREMA DETAIL DRAWINGS: REFER TO SOPREMA AND OTHER RELATED PUBLISHED DOCUMENTATION, PRODUCT DATA SHEETS (PDS) AND SAFETY DATA SHEETS (SDS) FOR ADDITIONAL INFORMATION. ALL DETAIL DRAWINGS AND RELATED INSTALLATION GUIDELINES ARE PROVIDED BY SOPREMA FOR THE SOLE PURPOSE OF ISSUING A SOPREMA WARRANTY. ACCORDINGLY, THE DETAIL DRAWINGS ARE NOT OFFERED, AND SHOULD NOT BE CONSIDERED, AS A SUBSTITUTE FOR PROFESSIONAL DESIGN SERVICES.
2. SOPREMA RECOMMENDS ROOT BARRIERS ABOVE STYRENE BUTADIENE STYRENE (SBS), HOT RUBBERIZED ASPHALT, SILYL TERMINATED POLYETHER (STPE), POLYMETHYL METHACRYLATE (PMMA), AND POLYMETHACRYLATE AND (PMA) MEMBRANES. PROTECTION MEMBRANES ARE RECOMMENDED ABOVE POLYVINYL CHLORIDE (PVC) MEMBRANES.



**SOPREMA**<sup>®</sup>

US CORPORATE ADDRESS  
310 QUADRAL DRIVE  
WADSWORTH, OHIO 44281  
www.soprema.us  
Tel: 330.334.0066

PROJECT:		DRAWN BY: SOPREMA TECHNICAL SUPPORT, GGALLOWAY						
TITLE:	<b>TOPPING SLAB OVERBURDEN, NON-INSULATED, OVERBURDEN ASSEMBLY</b>	<table border="1" style="width: 100%; border-collapse: collapse;"> <tr> <td style="width: 33%;">NO.:</td> <td style="width: 33%;">REVISION:</td> <td style="width: 33%;">DATE:</td> </tr> <tr> <td> </td> <td> </td> <td> </td> </tr> </table>	NO.:	REVISION:	DATE:			
NO.:	REVISION:	DATE:						
	DATE: 3.6.2018	DRAWING NUMBER: <b>US.WPO.01.71</b>						
	SCALE: NTS							

USAGE OF THIS DETAIL IS GOVERNED BY THE TERMS OF SERVICE FOR SOPREMA DETAILS. PLEASE CONSULT THESE TERMS OF SERVICE PRIOR TO UTILIZING THIS DRAWING.