

ROOF DRAIN BOWL (OTHER PLUMBING COMPONENTS NOT SHOWN)

BASE PLY

30" X 30" SOFT METAL FLASHING PRIMED ON BOTH SIDES AND SET IN A BED OF SOPRAMASTIC SBS MASTIC, FORM SPECIFIED SOFT METAL TO DRAIN BOWL AS SHOWN

DRAIN BOWL RECEIVER AND WOOD BLOCKING AS REQUIRED


OVERBURDEN NOT SHOWN FOR CLARITY, REFER TO WATERPROOFING OVERBURDEN DETAILS

CAP SHEET

POLYESTER REINFORCED FLASHING BASE PLY

EXTEND FLASHING BASE PLY A MINIMUM OF 3" BEYOND SOFT METAL FLASHING

DECK

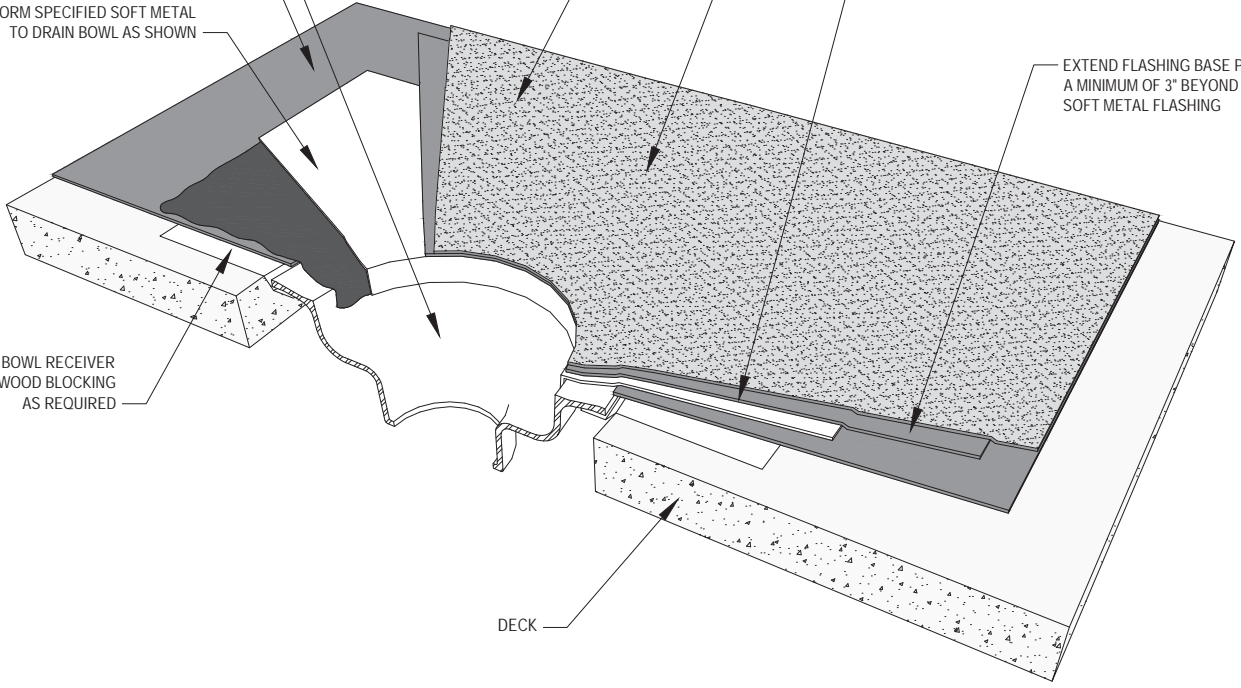

NOTES:

1. SOPREMA DETAIL DRAWINGS: REFER TO SOPREMA AND OTHER RELATED PUBLISHED DOCUMENTATION, PRODUCT DATA SHEETS (PDS) AND SAFETY DATA SHEETS (SDS) FOR ADDITIONAL INFORMATION. ALL DETAIL DRAWINGS AND RELATED INSTALLATION GUIDELINES ARE PROVIDED BY SOPREMA FOR THE SOLE PURPOSE OF ISSUING A SOPREMA WARRANTY. ACCORDINGLY, THE DETAIL DRAWINGS ARE NOT OFFERED, AND SHOULD NOT BE CONSIDERED, AS A SUBSTITUTE FOR PROFESSIONAL DESIGN SERVICES.
2. HOT WORK: THE CONTRACTOR IS RESPONSIBLE FOR DETERMINING APPROPRIATE CONDITIONS TO UTILIZE HEAT-WELDING EQUIPMENT. REFER TO THE NRCA CERTA RECOMMENDATIONS, LOCAL CODES AND BUILDING OWNER'S REQUIREMENTS FOR HOT WORK OPERATIONS.
3. PRIMER: WHERE NOT SHOWN OR INDICATED ON DETAIL DRAWINGS, REFER TO MATERIAL PRODUCT DATA SHEETS FOR PRIMER APPLICATION REQUIREMENTS.

US CORPORATE ADDRESS
310 QUADRAL DRIVE
WADSWORTH, OHIO 44281
www.soprema.us
Tel:330.334.0066

PROJECT:	
TITLE:	2 PLY SBS MEMBRANE, NON-INSULATED, ROOF DRAIN WITH SOFT METAL FLASHING

DRAWN BY: SOPREMA TECHNICAL SUPPORT, GGALLOWAY		
NO.:	REVISION:	DATE:
DATE: 4.7.2016	DRAWING NUMBER: US.WSBS.07.13a	
SCALE: NTS		