


NOTE:
THIS FLASHING DETAIL DOES NOT WARRANT AGAINST
LEAKS THAT MAY OCCUR DUE TO WATER INFILTRATION
THROUGH FIXTURE HOUSING, HOUSING COVER OR
INTERNAL HOUSING CONNECTIONS BY OTHERS.

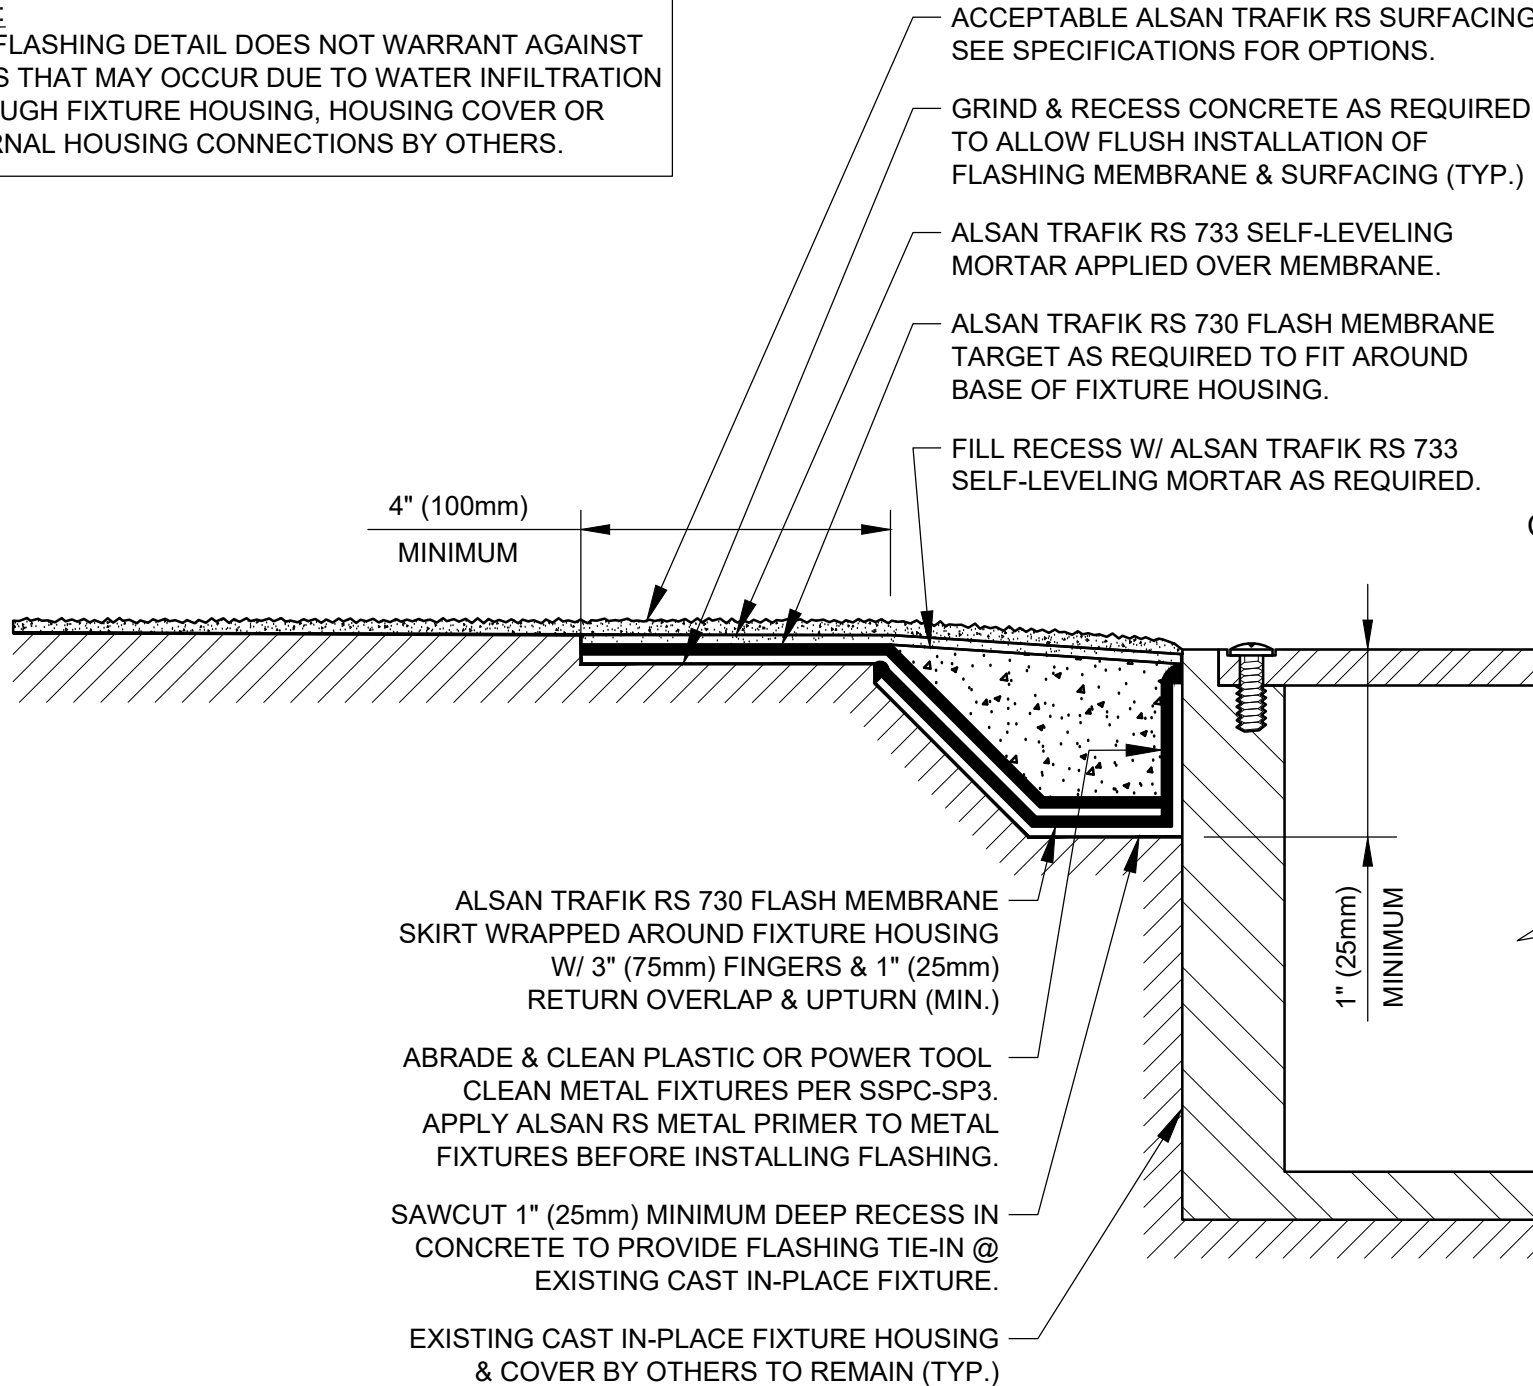

SOPREMA DETAIL DRAWINGS: REFER TO SOPREMA AND OTHER RELATED PUBLISHED DOCUMENTATION, PRODUCT DATA SHEETS (PDS) AND SAFETY DATA SHEETS (SDS) FOR
ADDITIONAL INFORMATION. ALL DETAIL DRAWINGS AND RELATED INSTALLATION GUIDELINES ARE PROVIDED BY SOPREMA FOR THE SOLE PURPOSE OF ISSUING A SOPREMA
WARRANTY. ACCORDINGLY, THE DETAIL DRAWINGS ARE NOT OFFERED, AND SHOULD NOT BE CONSIDERED, AS A SUBSTITUTE FOR PROFESSIONAL DESIGN SERVICES.

DRAWN BY: SOPREMA TECHNICAL SUPPORT, DWALDRON		DATE:	
NO.:	REVISION:		
PROJECT:		DRAWING NUMBER:	
TITLE:		DATE: 1-15-2024	US.RTC.02.M09B
		SCALE: NTS	
ALSAN TRAFIK RS CONCRETE PROTECTION & SURFACING INSET W.P. BOX/FIXTURE FLASHING			
 SOPREMA US CORPORATE ADDRESS 310 QUADRAL DRIVE WADSWORTH, OHIO 44281 www.soprema.us Tel: 330.334.0066			

USAGE OF THIS DETAIL IS GOVERNED BY THE TERMS OF SERVICE FOR SOPREMA DETAILS.
PLEASE CONSULT THESE TERMS OF SERVICE PRIOR TO UTILIZING THIS DRAWING.